


各階平面図

7.5.31

建物図面

127934


1 階

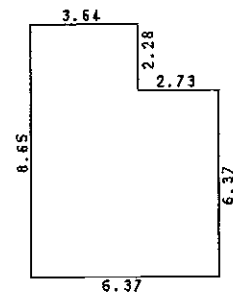

求積表

8.65	X	3.64	=	31.4860
6.37	X	2.73	=	17.3901
合計				48.8761
床面積				48.87 m <sup>2</sup>


2 階

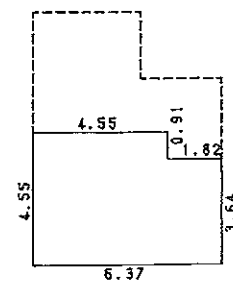

求積表

4.55	X	4.55	=	20.7025
3.64	X	1.82	=	6.6248
合計				27.3273
床面積				27.32 m <sup>2</sup>

(B)

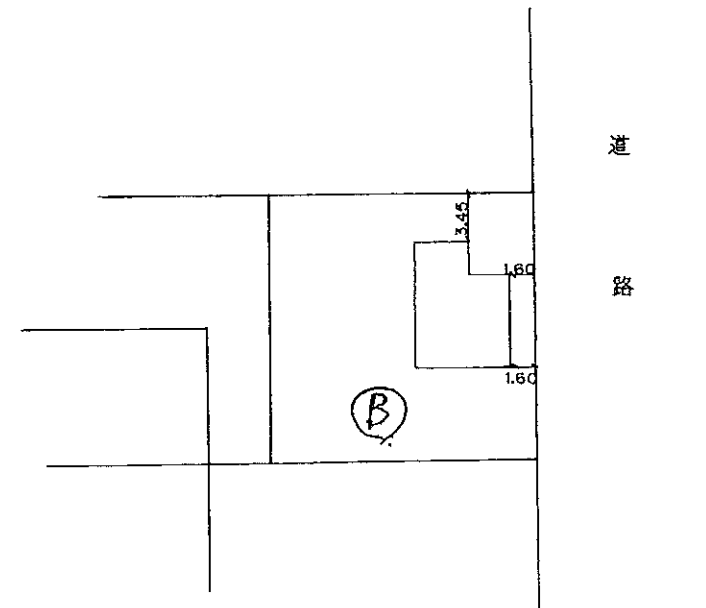

縮尺 1/250

縮尺 1/500