

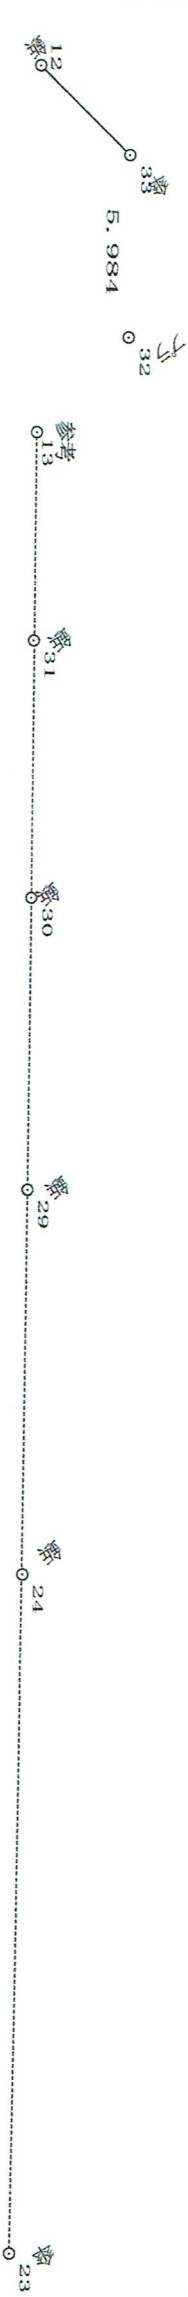


区画図

諏訪市渋崎 1792-15

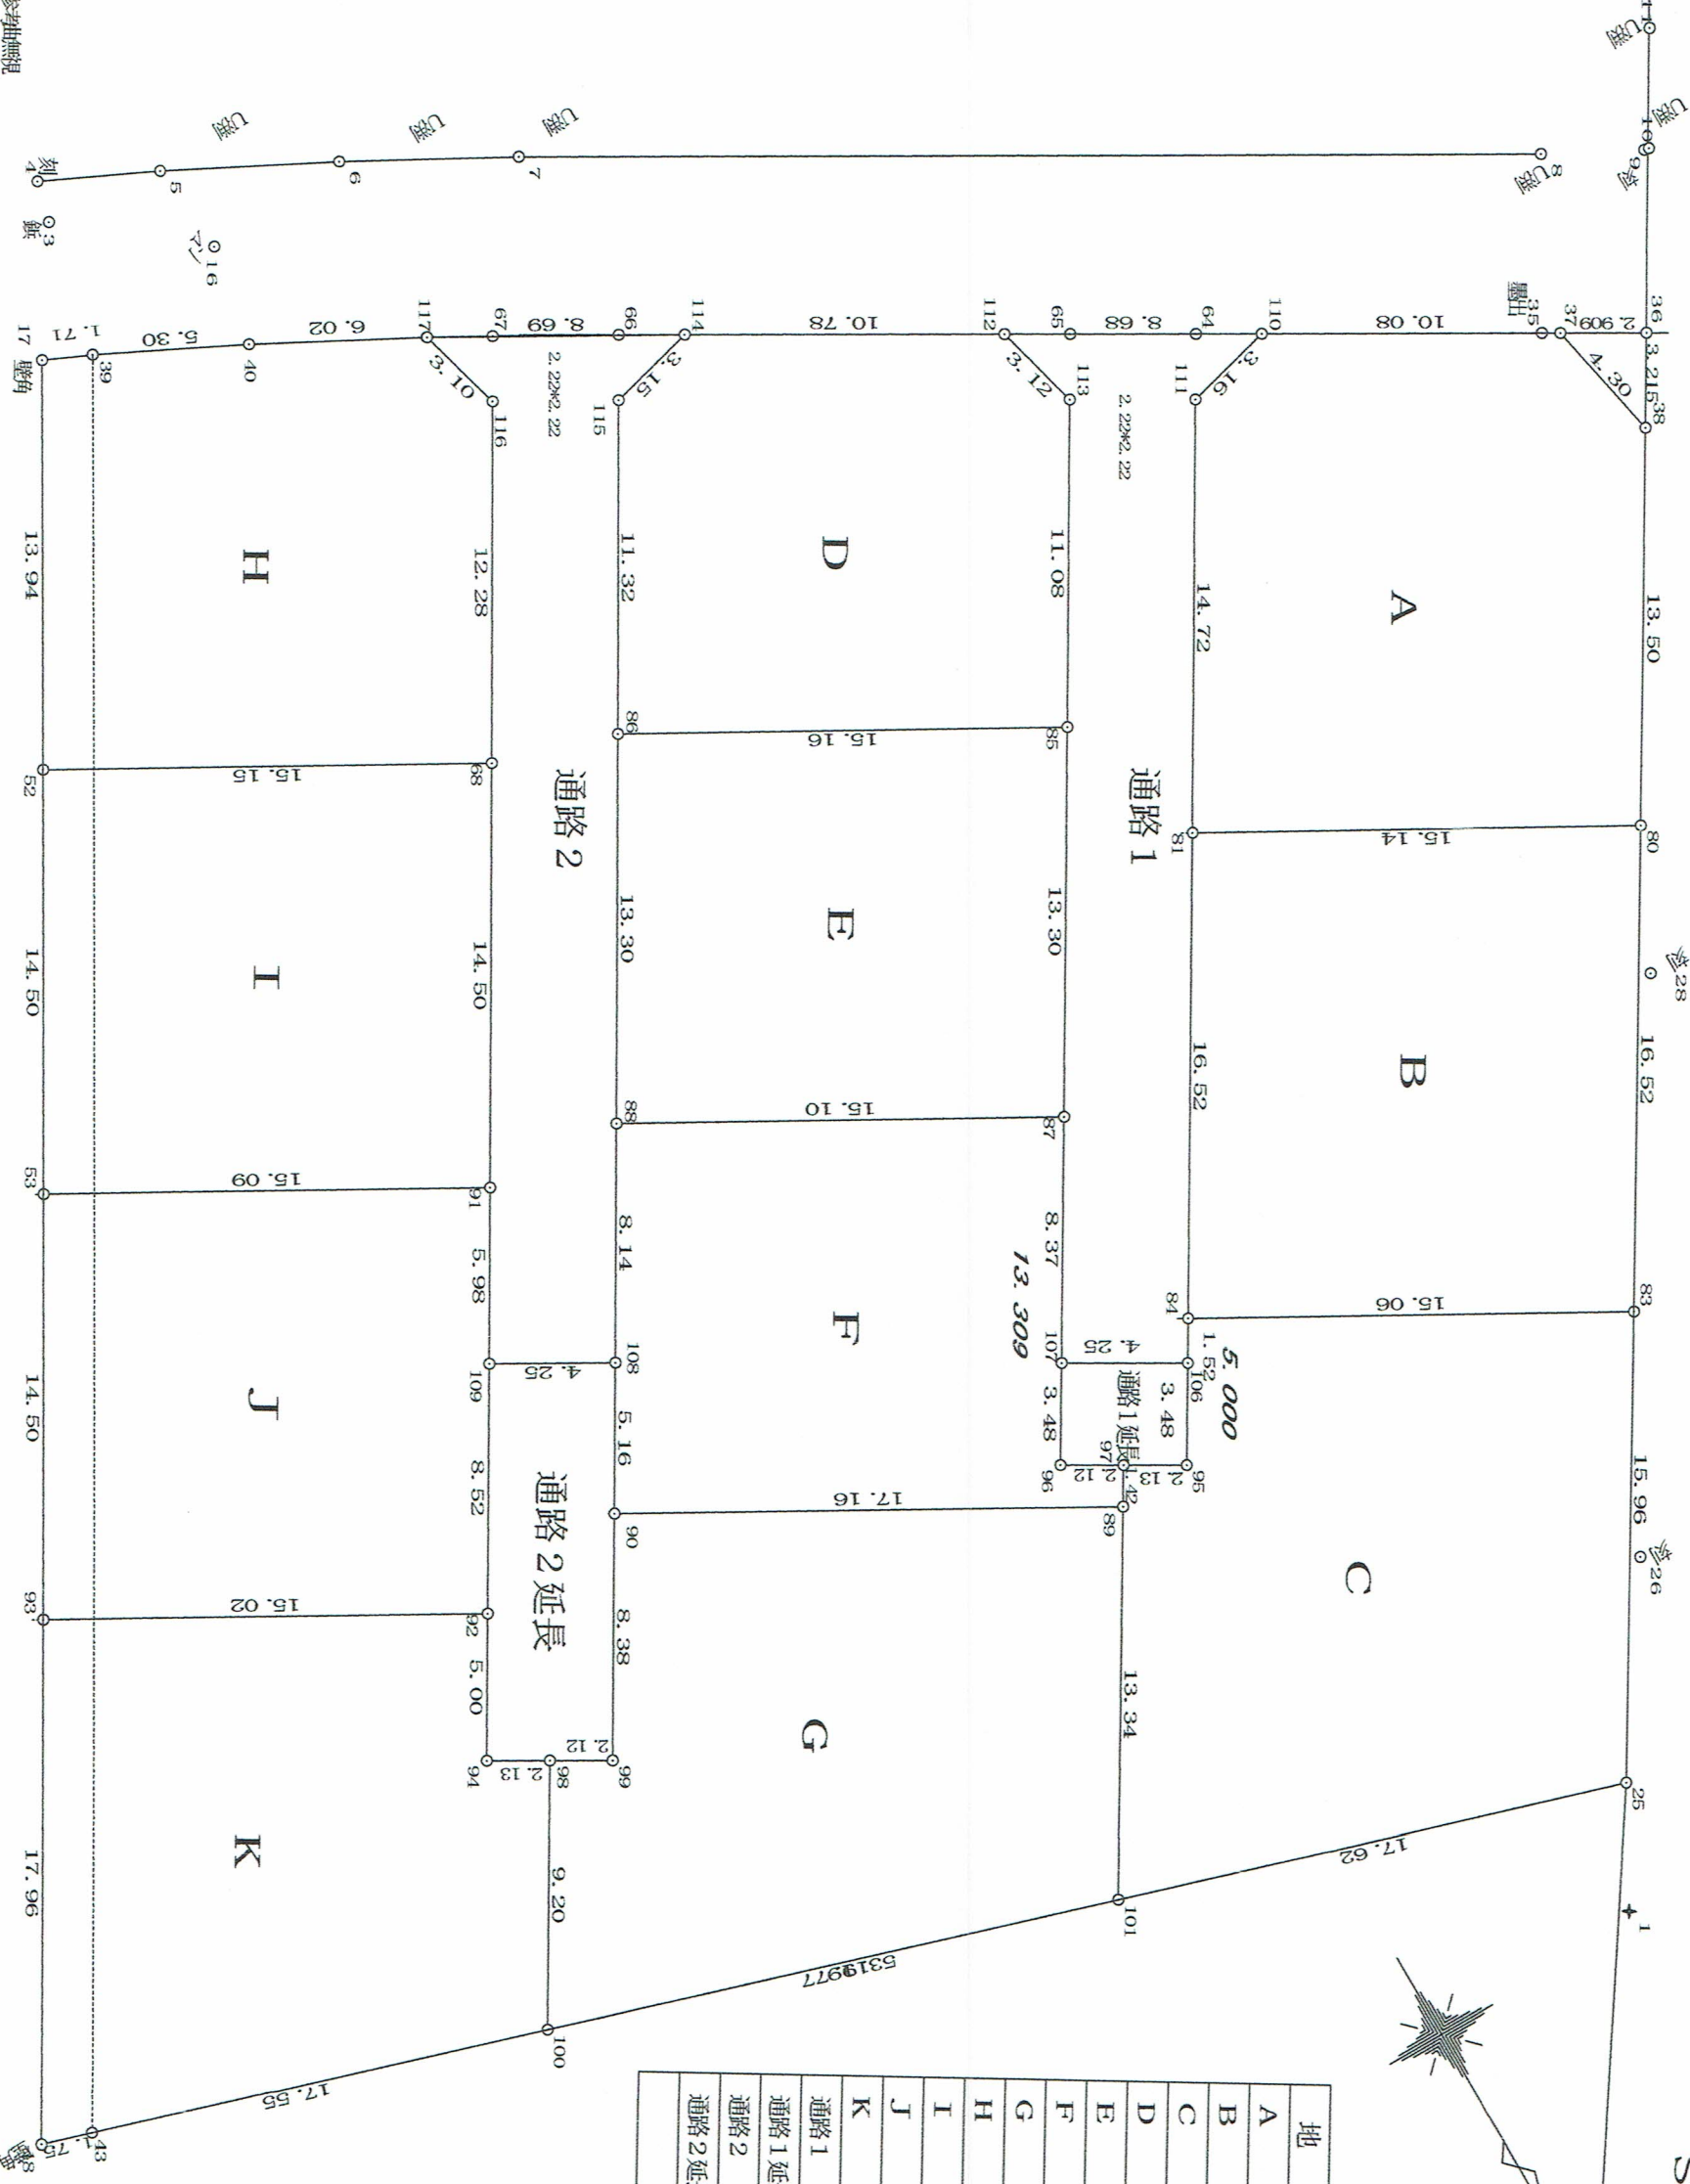

S=1:250

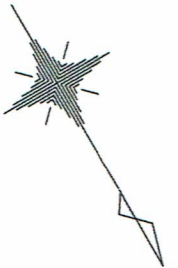

地番	地積	坪数
A	248.20 m ²	75.08
B	249.34 m ²	75.42
C	295.31 m ²	89.33
D	198.91 m ²	60.17
E	201.22 m ²	60.86
F	203.41 m ²	61.53
G	279.49 m ²	84.54
H	214.96 m ²	65.02
I	219.25 m ²	66.32
J	218.27 m ²	66.02
K	264.56 m ²	80.03
通路1	153.42 m ²	46.41
通路1延長	14.79 m ²	4.47
通路2	153.43 m ²	46.41
通路2延長	57.48 m ²	17.38
2972.04 m ²		

求積計算書

地番	① A		
測点	X _n	Y _n	(X _{n+1} - X _{n-1}) Y _n
38	-43.130	-25.951	409.013711
37	-47.350	-25.108	233.981452
110	-52.449	-16.408	70.849744
111	-51.668	-13.350	-178.956750
81	-39.044	-5.773	-115.916067
80	-31.589	-18.951	77.433786
		倍面積	496.405876
		地積	248.2029380
		地積	248.20 m ²

地番	① B		
測点	X _n	Y _n	(X _{n+1} - X _{n-1}) Y _n
83	-17.466	-10.385	69.641810
80	-31.589	-18.951	408.924678
81	-39.044	-5.773	-38.713738
84	-24.883	2.727	58.843206
		倍面積	498.695956
		地積	249.3479780
		地積	249.34 m ²

地番	① C		
測点	X _n	Y _n	(X _{n+1} - X _{n-1}) Y _n
25	-3.816	-2.106	17.791488
83	-17.466	-10.385	218.780795
84	-24.883	2.727	-16.672878
106	-23.580	3.509	15.043083
95	-20.596	5.300	10.117700
97	-21.671	7.137	1.013454
89	-20.454	7.864	99.503192
101	-9.018	14.729	245.061102
		倍面積	590.637936
		地積	295.3189680
		地積	295.31 m ²

地番	① D		
測点	X _n	Y _n	(X _{n+1} - X _{n-1}) Y _n
113	-53.813	-9.691	121.399157
112	-56.839	-8.919	75.624201
114	-62.292	0.385	-1.796795
115	-61.506	3.434	36.108510
86	-51.777	9.212	158.391128
85	-44.312	-3.985	8.113460
		倍面積	397.839661
		地積	198.9198305
		地積	198.91 m ²

地番	① E		
測点	X _n	Y _n	(X _{n+1} - X _{n-1}) Y _n
87	-32.907	2.865	-11.379780
85	-44.312	-3.985	75.196950
86	-51.777	9.212	36.590064
88	-40.340	16.006	302.033220
		倍面積	402.440454
		地積	201.2202270
		地積	201.22 m ²

地番	① F		
測点	X _n	Y _n	(X _{n+1} - X _{n-1}) Y _n
89	-20.454	7.864	56.872448
97	-21.671	7.137	-16.350867
96	-22.745	8.968	-36.392144
107	-25.729	7.176	-72.922512
87	-32.907	2.865	-41.860515
88	-40.340	16.006	-6.914592
108	-33.339	20.165	230.627105
90	-28.903	22.800	293.778000
		倍面積	406.836923
		地積	203.4184615
		地積	203.41 m ²

地番	① G		
測点	X _n	Y _n	(X _{n+1} - X _{n-1}) Y _n
101	-9.018	14.729	-82.482400
89	-20.454	7.864	-156.375640
90	-28.903	22.800	-28.294800
99	-21.695	27.082	166.364726
98	-22.760	28.919	197.834879
100	-14.854	33.615	461.937330
		倍面積	558.984095
		地積	279.4920475
		地積	279.49 m ²

地番	① H		
測点	X _n	Y _n	(X _{n+1} - X _{n-1}) Y _n
68	-53.064	13.390	-41.468830
116	-63.621	7.119	-96.498045
117	-66.619	7.920	-46.236960
40	-69.459	13.224	-68.949936
39	-71.833	17.962	-55.376846
17	-72.542	19.517	220.717753
52	-60.524	26.581	517.744718
		倍面積	429.931854
		地積	214.9659270
		地積	214.96 m ²

地番	① I		
測点	X _n	Y _n	(X _{n+1} - X _{n-1}) Y _n
91	-40.594	20.797	-104.879271
68	-53.064	13.390	-266.862700
52	-60.524	26.581	134.047983
53	-48.021	33.929	676.204970
		倍面積	438.510982
		地積	219.2554910
		地積	219.25 m ²

地番	① J		
測点	X _n	Y _n	(X _{n+1} - X _{n-1}) Y _n
92	-28.124	28.203	1.889601
109	-35.452	23.851	-297.421970
91	-40.594	20.797	-261.397483
53	-48.021	33.929	172.189675
93	-35.519	41.277	821.288469
		倍面積	436.548282
		地積	218.2741410
		地積	218.27 m ²

地番	① K		
測点	X _n	Y _n	(X _{n+1} - X _{n-1}) Y _n
100	-14.854	33.615	-91.634490
98	-22.760	28.919	-259.432349
94	-23.825	30.757	-164.980548
92	-28.124	28.203	-329.805882
93	-35.519	41.277	333.930930
18	-20.034	50.378	1041.061370
		倍面積	529.139031
		地積	264.5695155
		地積	264.56 m ²

地番	① 連絡1延長		
測点	X _n	Y _n	(X _{n+1} - X _{n-1}) Y _n
106	-23.580	3.509	2.968614
84	-24.883	2.727	-42.170328
81	-39.044	-5.773	154.629805
111	-51.668	-13.350	178.956750
110	-52.449	-16.408	84.845768
112	-56.839	-8.919	12.165516
113	-53.813	-9.691	-121.399157
85	-44.312	-3.985	-83.310410
87	-32.907	2.865	53.240295
107	-25.729	7.176	66.930552
		倍面積	306.857405
		地積	153.4287025
		地積	153.42 m ²

地番	① 連絡1延長		
測点	X _n	Y _n	(X _{n+1} - X _{n-1}) Y _n
95	-20.596	5.300	-10.117700
106	-23.580	3.509	-18.011697
107	-25.729	7.176	5.991960
96	-22.745	8.968	36.392144
97	-21.671	7.137	15.337413
		倍面積	29.592120
		地積	14.7960600
		地積	14.79 m ²

地番	① 連絡2		
測点	X _n	Y _n	(X _{n+1} - X _{n-1}) Y _n
108	-33.339	20.165	-98.566520
88	-40.340	16.006	-295.118628
86	-51.777	9.212	-194.981192
115	-61.506	3.434	-36.108510
114	-62.292	0.385	-1.968505
117	-66.619	7.920	-10.525680
116	-63.621	7.119	96.498045
68	-53.064	13.390	308.331530
91	-40.594	20.797	366.276764
109	-35.452	23.851	173.039005
		倍面積	306.876309
		地積	153.4381545
		地積	153.43 m ²

地番	① 連絡2延長		
測点	X _n	Y _n	(X _{n+1} - X _{n-1}) Y _n
98	-22.760	28.919	61.597470
99	-21.695	27.082	-166.364726
90	-28.903	22.800	-265.483200
108	-33.339	20.165	-132.060585
109	-35.452	23.851	324.382965
92	-28.124	28.203	327.916281
94	-23.825	30.757	164.980548
		倍面積	114.968753
		地積	57.4843765
		地積	57.48 m ²