

座標求積表

地番 A			
測点	Xn	Yn	(Xn+1 - Xn-1)Yn
N12	-1844.905	-31134.553	-360444.720081
02-74	-1840.152	-31138.863	-189853.647711
02-72	-1838.808	-31140.336	-129076.692720
02-71	-1836.007	-31142.873	-230799.831803
02-70	-1831.397	-31147.050	117299.790300
02-69	-1839.773	-31156.295	334649.764595
N13	-1842.138	-31158.904	448750.535408
N24	-1854.175	-31147.949	249650.811235
N23	-1850.153	-31143.511	-76177.027906
N11	-1851.729	-31142.085	-163433.662080
			倍面積 565.319237
			面積 282.6596185
			地積 282.65 m ²
			坪数 85.50



地番 B			
測点	Xn	Yn	(Xn+1 - Xn-1)Yn
N21	-1857.325	-31145.096	506107.810000
N16	-1869.552	-31134.016	356764.689344
02-76	-1868.784	-31133.168	-337950.538640
02-75	-1858.697	-31122.048	-387842.962176
02-78	-1856.322	-31124.202	-429264.993984
N12	-1844.905	-31134.553	-143001.001929
N11	-1851.729	-31142.085	261500.087745
N22	-1853.302	-31140.656	174263.110976
			倍面積 576.201336
			面積 288.1006680
			地積 288.10 m ²
			坪数 87.15

地番 C			
測点	Xn	Yn	(Xn+1 - Xn-1)Yn
N13	-1842.138	-31158.904	-40319.621776
02-45	-1852.881	-31170.761	387483.729991
02-46	-1854.569	-31169.216	145155.038912
02-47	-1857.538	-31166.515	275137.994420
N31	-1863.397	-31161.201	186904.883598
N30	-1863.536	-31158.278	-287341.639716
N24	-1854.175	-31147.949	-666503.812702
			倍面積 516.572727
			面積 258.2863635
			地積 258.28 m ²
			坪数 78.12

地番 D			
測点	Xn	Yn	(Xn+1 - Xn-1)Yn
02-48	-1880.295	-31145.873	-1962.189999
N16	-1869.552	-31134.016	-715148.347520
N21	-1857.325	-31145.096	-89292.990232
N32	-1866.685	-31155.426	382900.185540
N33	-1869.615	-31155.561	424027.185210
			倍面積 523.842999
			面積 261.9214995
			地積 261.92 m ²
			坪数 79.23

地番 指定道路			
測点	Xn	Yn	(Xn+1 - Xn-1)Yn
N22	-1853.302	-31140.656	-174263.110976
N11	-1851.729	-31142.085	-98066.425665
N23	-1850.153	-31143.511	76177.027906
N24	-1854.175	-31147.949	416853.001467
N30	-1863.536	-31158.278	287341.639716
N31	-1863.397	-31161.201	189428.940879
N33	-1869.615	-31155.561	102439.484568
N32	-1866.685	-31155.426	-382900.185540
N21	-1857.325	-31145.096	-416814.819768
			倍面積 195.552587
			面積 97.7762935
			地積 97.77 m ²
			坪数 29.57

合計 1188.7444430

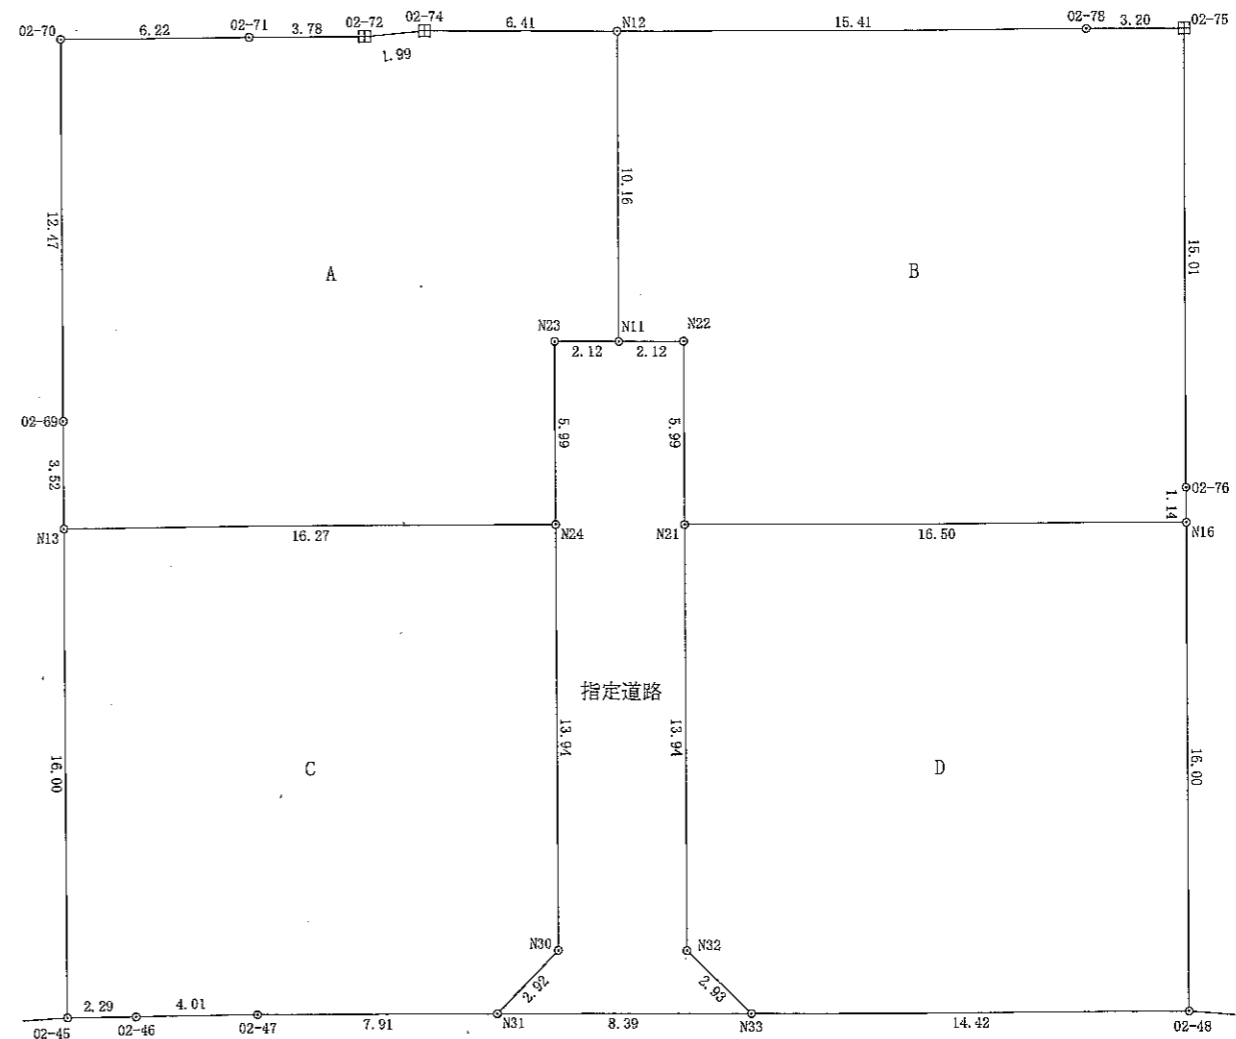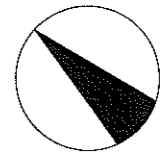

(座標系 世界測地Ⅷ系)

作成者

(平成 30年 3月 25日作成)

土地の所在

茅野市宮川字切田

図面名

分割図 4

縮尺

1 / 250