
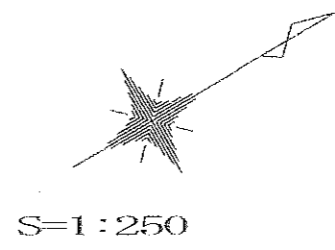


地 積 測 量 図

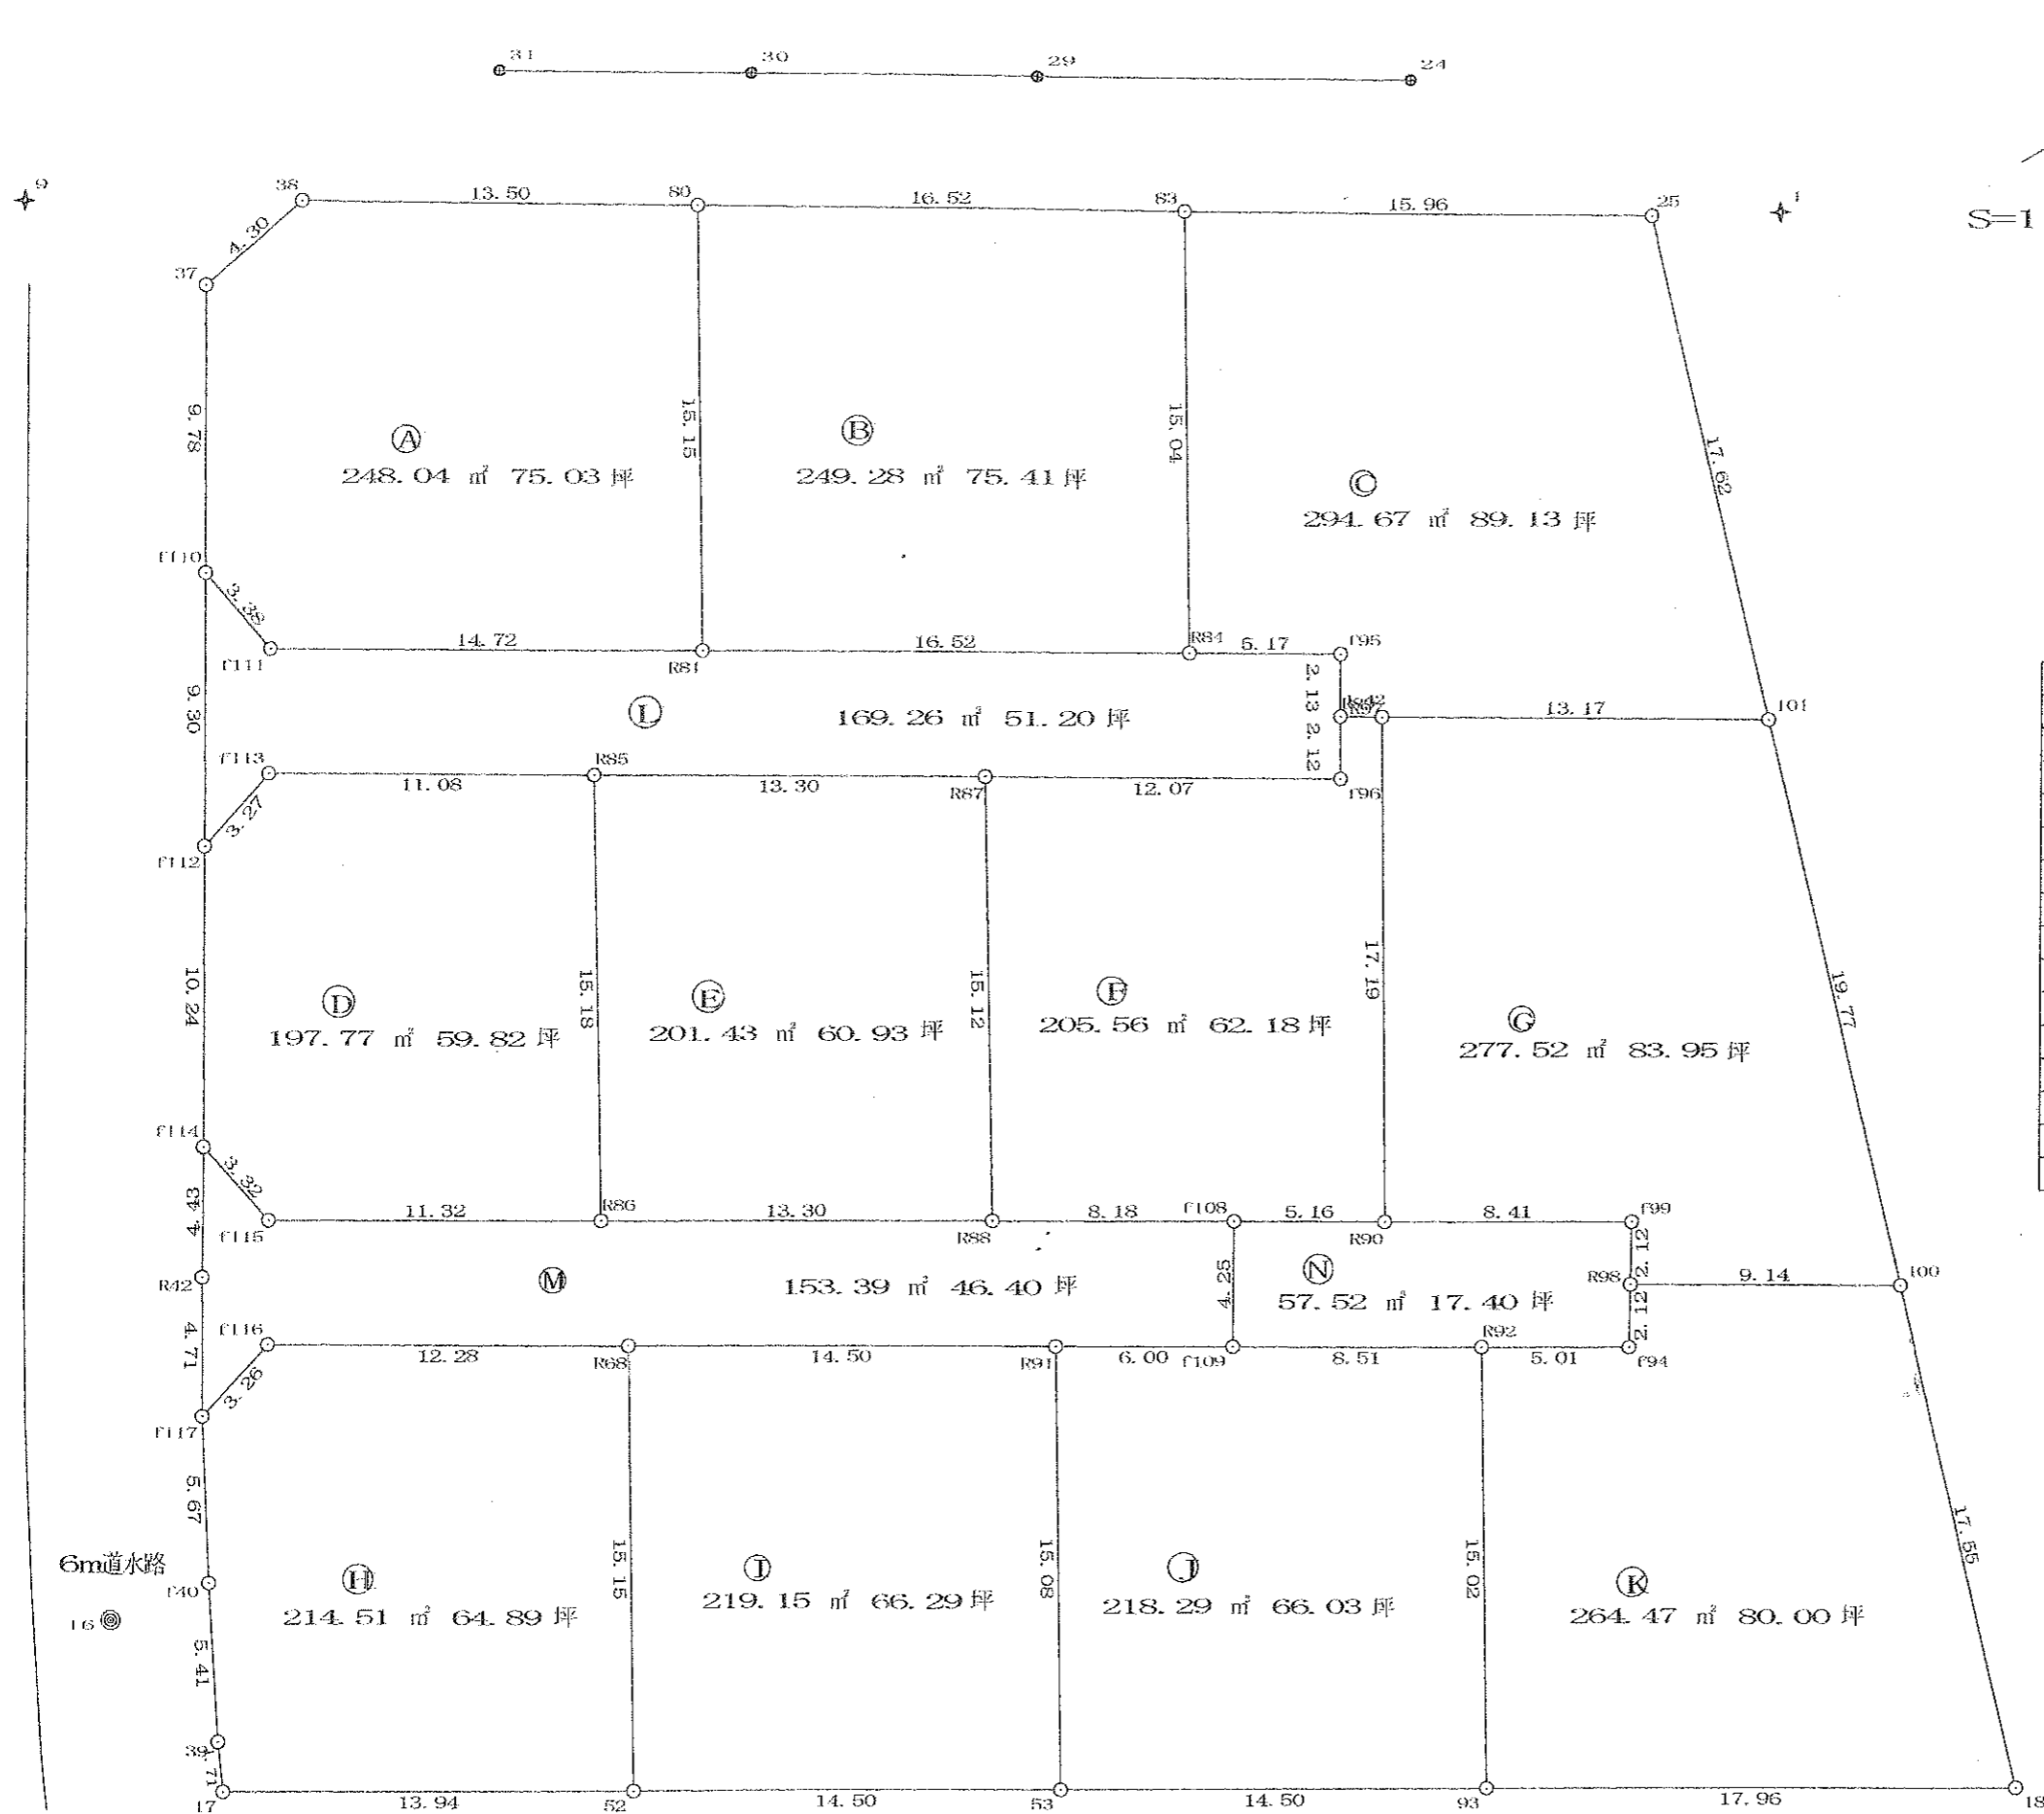

地 番	地 積	坪 数
A	248.04 m ²	75.03
B	249.28 m ²	75.41
C	294.67 m ²	89.13
D	197.77 m ²	59.82
E	201.43 m ²	60.93
F	205.56 m ²	62.18
G	277.52 m ²	83.95
H	214.51 m ²	64.89
I	219.15 m ²	66.29
J	218.29 m ²	66.03
K	264.47 m ²	80.00
L	169.26 m ²	51.20
M	153.39 m ²	46.40
N	57.52 m ²	17.40
	2970.86 m ²	

図面の名称		実測区画図	
縮 尺	250分の1	図面番号	PRWGHD259
所 在	諏訪市渋崎		
地 番			
立会日	H29. 11. 29	測量日	H29. 11. 30 H30. 6. 7
依頼者	株式会社サンケイ		
作成日	H30. 6. 21	備考	

地積測量図 求積計算書

地番	㊸ A			
測点	X _n	Y _n	(X _{n+1} - X _{n-1}) Y _n	
38	-43.130	-25.951	409.013711	
37	-47.350	-25.108	229.562444	
f110	-52.273	-16.652	72.336288	
f111	-51.694	-13.319	-176.010585	
R81	-39.058	-5.769	-115.985745	
80	-31.589	-18.951	77.168472	
		倍面積	496.084585	
		面積	248.0422925	
		地積	248.04 m ²	
		坪数	75.03	

地番	㊸ B			
測点	X _n	Y _n	(X _{n+1} - X _{n-1}) Y _n	
83	-17.466	-10.385	69.704120	
80	-31.589	-18.951	409.189992	
R81	-39.058	-5.769	-38.721528	
R84	-24.877	2.705	58.406360	
		倍面積	498.578944	
		面積	249.2894720	
		地積	249.28 m ²	
		坪数	75.41	

地番	㊸ C			
測点	X _n	Y _n	(X _{n+1} - X _{n-1}) Y _n	
25	-3.816	-2.106	17.791488	
83	-17.466	-10.385	218.718485	
R84	-24.877	2.705	-8.044670	
f95	-20.440	5.356	18.012228	
R97	-21.514	7.196	1.021832	
R89	-20.298	7.929	99.080784	
101	-9.018	14.729	242.763378	
		倍面積	589.343525	
		面積	294.6717625	
		地積	294.67 m ²	
		坪数	89.13	

地番	㊸ D			
測点	X _n	Y _n	(X _{n+1} - X _{n-1}) Y _n	
f113	-53.865	-9.681	122.048367	
f112	-56.963	-8.619	71.218797	
f114	-62.128	0.226	-1.025588	
f115	-61.501	3.489	36.170463	
R86	-51.761	9.258	158.728410	
R85	-44.356	-3.993	8.401272	
		倍面積	395.541721	
		面積	197.7708605	
		地積	197.77 m ²	
		坪数	59.82	

地番	㊸ E			
測点	X _n	Y _n	(X _{n+1} - X _{n-1}) Y _n	
R87	-32.942	2.834	-11.443692	
R85	-44.356	-3.993	75.144267	
R86	-51.761	9.258	37.383804	
R88	-40.318	16.036	301.781484	
		倍面積	402.865863	
		面積	201.4329315	
		地積	201.43 m ²	
		坪数	60.93	

地番	㊸ F			
測点	X _n	Y _n	(X _{n+1} - X _{n-1}) Y _n	
R89	-20.298	7.929	58.135428	
R97	-21.514	7.196	-16.450056	
f96	-22.584	9.029	-103.183412	
R87	-32.942	2.834	-50.258156	
R88	-40.318	16.036	-5.452240	
f108	-33.282	20.204	231.780288	
R90	-28.846	22.840	296.554560	
		倍面積	411.126412	
		面積	205.5632060	
		地積	205.56 m ²	
		坪数	62.18	

地番	㊸ G			
測点	X _n	Y _n	(X _{n+1} - X _{n-1}) Y _n	
101	-9.018	14.729	-80.184676	
R89	-20.298	7.929	-157.216212	
R90	-28.846	22.840	-30.080280	
f99	-21.615	27.136	166.289408	
R98	-22.718	28.949	195.724189	
100	-14.854	33.615	460.525500	
		倍面積	555.057929	
		面積	277.5289645	
		地積	277.52 m ²	
		坪数	83.95	

地番	㊸ H			
測点	X _n	Y _n	(X _{n+1} - X _{n-1}) Y _n	
R68	-53.078	13.390	-41.669680	
f116	-63.636	7.119	-97.281135	
f117	-66.743	8.116	-46.731928	
f40	-69.394	13.129	-66.826610	
39	-71.833	17.962	-56.544376	
17	-72.542	19.517	220.717753	
52	-60.524	26.581	517.372584	
		倍面積	429.036608	
		面積	214.5183040	
		地積	214.51 m ²	
		坪数	64.89	

地番	㊸ I			
測点	X _n	Y _n	(X _{n+1} - X _{n-1}) Y _n	
R91	-40.608	20.795	-105.160315	
R68	-53.078	13.390	-266.675240	
52	-60.524	26.581	134.420117	
53	-48.021	33.929	675.729964	
		倍面積	438.314526	
		面積	219.1572630	
		地積	219.15 m ²	
		坪数	66.29	

地番	㊸ J			
測点	X _n	Y _n	(X _{n+1} - X _{n-1}) Y _n	
R92	-28.126	28.206	2.002626	
f109	-35.448	23.860	-297.820520	
R91	-40.608	20.795	-261.455535	
53	-48.021	33.929	172.664681	
93	-35.519	41.277	821.205915	
		倍面積	436.597167	
		面積	218.2985835	
		地積	218.29 m ²	
		坪数	66.03	


地番	㊸ K			
測点	X _n	Y _n	(X _{n+1} - X _{n-1}) Y _n	
100	-14.854	33.615	-90.222660	
R98	-22.718	28.949	-259.556734	
f94	-23.820	30.762	-166.360896	
R92	-28.126	28.206	-329.981994	
93	-35.519	41.277	334.013484	
18	-20.034	50.378	1041.061370	
		倍面積	528.952570	
		面積	264.4762850	
		地積	264.47 m ²	
		坪数	80.00	

地番	㊸ L			
測点	X _n	Y _n	(X _{n+1} - X _{n-1}) Y _n	
f95	-20.440	5.356	-18.012228	
R84	-24.877	2.705	-50.361690	
R81	-39.058	-5.769	154.707273	
f111	-51.694	-13.319	176.010585	
f110	-52.273	-16.652	87.739388	
f112	-56.963	-8.619	13.721448	
f113	-53.865	-9.681	-122.048367	
R85	-44.356	-3.993	-83.545539	
R87	-32.942	2.834	61.701848	
f96	-22.584	9.029	103.183412	
R97	-21.514	7.196	15.428224	
		倍面積	338.524354	
		面積	169.2621770	
		地積	169.26 m ²	
		坪数	51.20	


地番	㊸ M			
測点	X _n	Y _n	(X _{n+1} - X _{n-1}) Y _n	
f108	-33.282	20.204	-98.393480	
R88	-40.318	16.036	-296.329244	
R86	-51.761	9.258	-196.112214	
f115	-61.501	3.489	-36.170463	
f114	-62.128	0.226	-0.650880	
R42	-64.381	4.037	-18.630755	
f117	-66.743	8.116	6.046420	
f116	-63.636	7.119	97.281135	
R68	-53.078	13.390	308.344920	
R91	-40.608	20.795	366.615850	
f109	-35.448	23.860	174.798360	
		倍面積	306.799649	
		面積	153.3998245	
		地積	153.39 m ²	
		坪数	46.40	

地番	㊸ N			
測点	X _n	Y _n	(X _{n+1} - X _{n-1}) Y _n	
R98	-22.718	28.949	63.832545	
f99	-21.615	27.136	-166.289408	
R90	-28.846	22.840	-266.474280	
f108	-33.282	20.204	-133.386808	
f109	-35.448	23.860	123.022160	
R92	-28.126	28.206	327.979368	
f94	-23.820	30.762	166.360896	
		倍面積	115.044473	
		面積	57.5222365	
		地積	57.52 m ²	
		坪数	17.40	

区 画 図

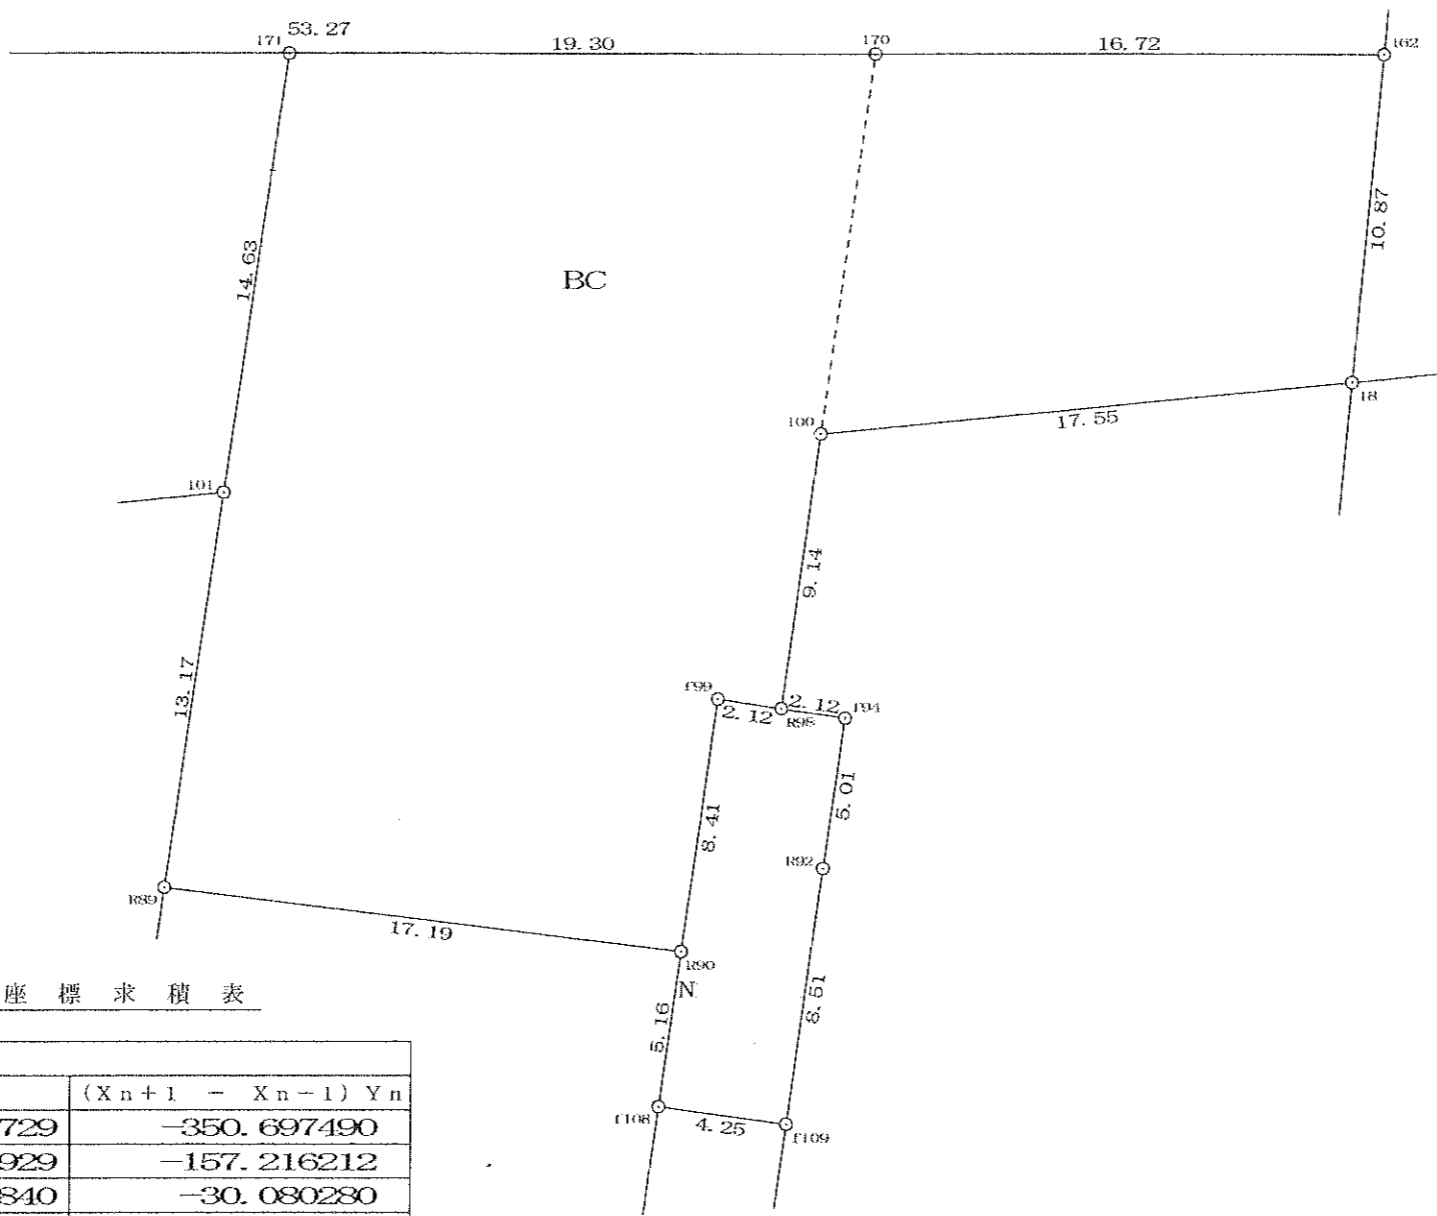

S=1:250

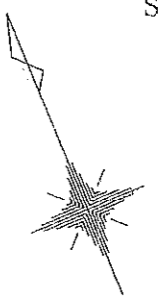

境界標の種類

	境界プレート
	擁壁角
	刻み
	プラスチック杭
	測量鈎
	傘付測量鈎

座標求積表

地番	㊤ BC		
測点	Xn	Yn	(Xn+1 - Xn-1) Yn
101	-9.018	14.729	-350.697490
R89	-20.298	7.929	-157.216212
R90	-28.846	22.840	-30.080280
F99	-21.615	27.136	166.289408
R98	-22.718	28.949	195.724189
100	-14.854	33.615	90.222660
18	-20.034	50.378	222.015846
162	-10.447	55.491	891.573897
170	-3.967	40.075	559.406925
171	3.512	22.282	-112.546382
	倍面積		1474.692561
	面積		737.3462805
	地積		737.34 m ²
	坪数		223.04

図面の名称	境界立会いの基づく実測図		
縮尺	250分の1	図面番号	PRWGHD259
所在	諏訪市渋崎		
地番	BC		
立会日	H29.11.29 H31.2.14	測量日	H31.2.21
依頼者	株式会社サンケイ		
作成日	R2.2.14	備考	