


区画図

諏訪郡原村字久保地尾根

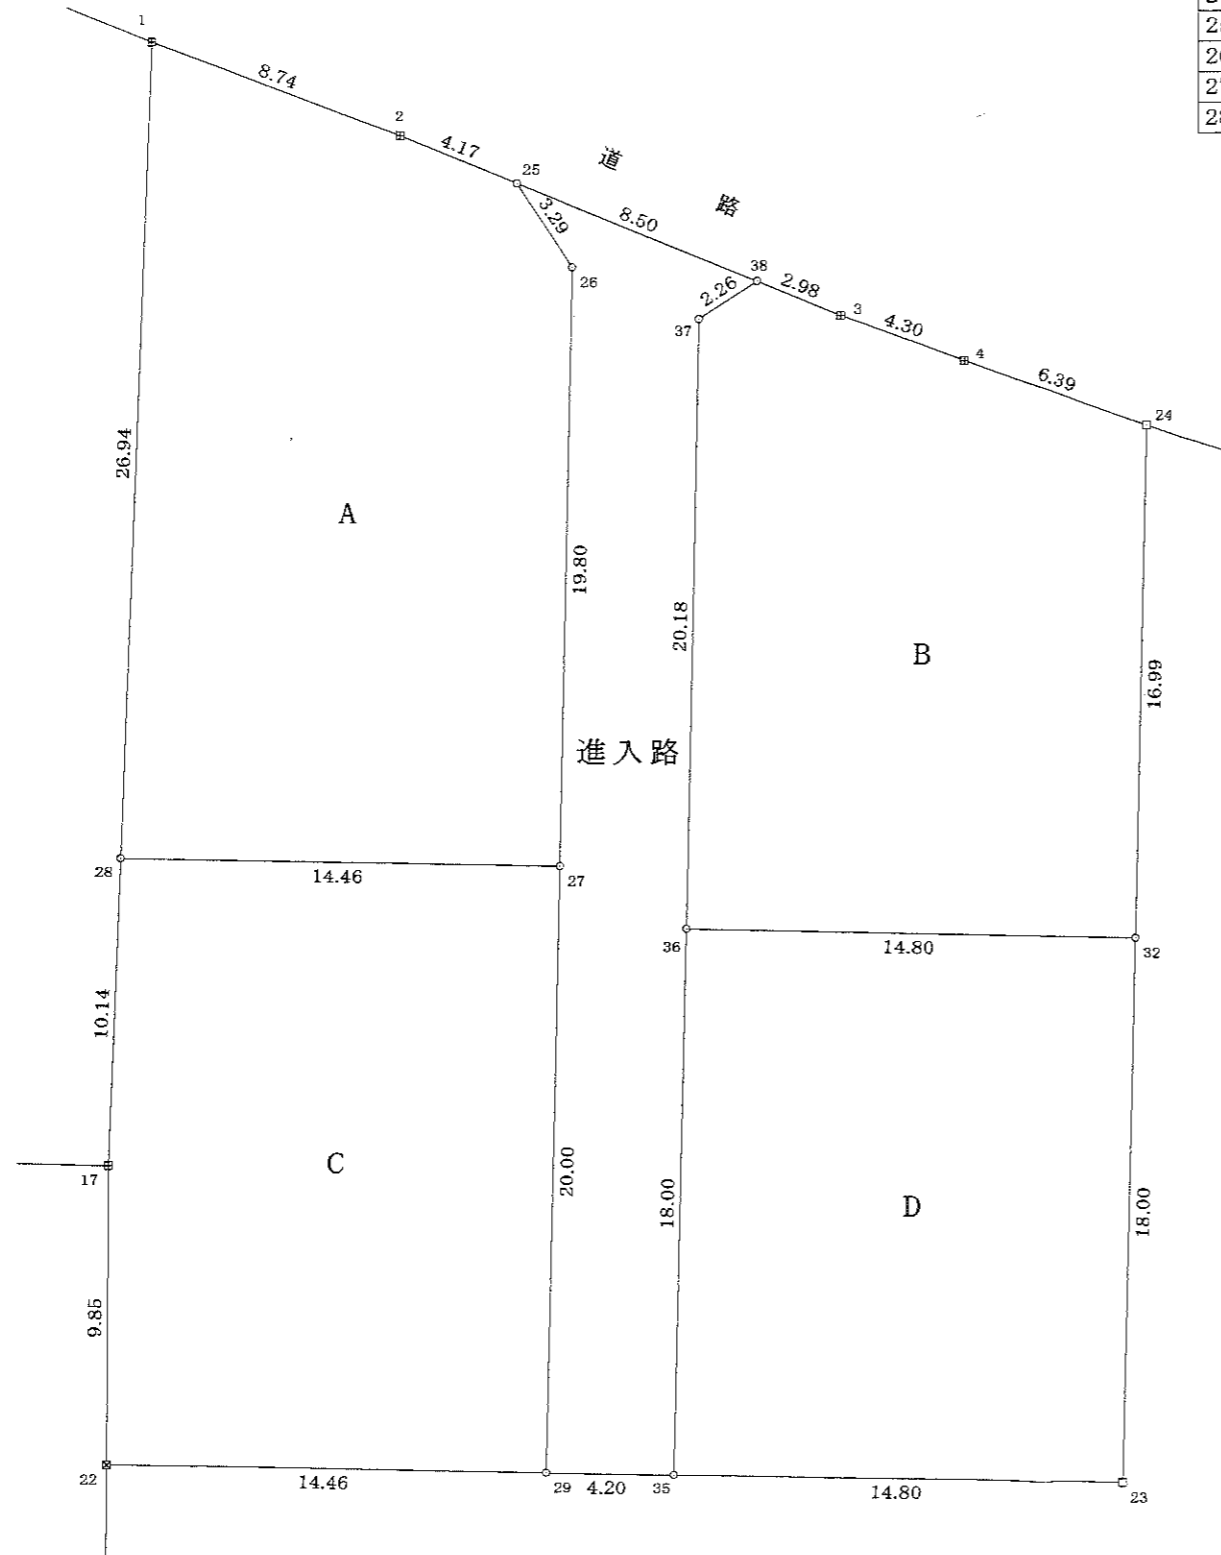

地番 A		X座標	Y座標	$X_n \cdot (Y_{n+1} - Y_{n-1})$
測点名				
1		199.131	189.876	1822.247781
2		196.061	198.062	2362.338989
25		194.486	201.925	1104.097022
26		191.731	203.739	276.667833
27		171.929	203.368	-2549.363212
28		172.200	188.911	-2323.322400
	倍面積			692.666013
	面積			346.3330065
	地積			346.33㎡

地番 B		X座標	Y座標	$X_n \cdot (Y_{n+1} - Y_{n-1})$
測点名				
3		190.148	212.564	1295.668472
4		188.687	216.612	1902.342334
24		186.569	222.646	1066.241835
32		169.573	222.327	-2563.265468
36		169.851	207.530	-2449.081569
37		190.031	207.908	430.990308
38		191.276	209.798	890.581056
	倍面積			573.476968
	面積			286.7384840
	地積			286.73㎡

地番 C		X座標	Y座標	$X_n \cdot (Y_{n+1} - Y_{n-1})$
測点名				
17		162.059	188.548	62.392715
28		172.200	188.911	2552.004000
27		171.929	203.368	2420.932249
29		151.933	202.992	-2254.989586
22		152.205	188.526	-2198.449020
	倍面積			581.890358
	面積			290.9451790
	地積			290.94㎡

地番 D		X座標	Y座標	$X_n \cdot (Y_{n+1} - Y_{n-1})$
測点名				
23		151.576	221.989	-2294.102760
35		151.854	207.192	-2195.656986
36		169.851	207.530	2570.694885
32		169.573	222.327	2451.856007
	倍面積			532.791146
	面積			266.3955730
	地積			266.39㎡

地番 進入路		X座標	Y座標	$X_n \cdot (Y_{n+1} - Y_{n-1})$
測点名				
25		194.486	201.925	1178.390674
38		191.276	209.798	1144.404308
37		190.031	207.908	-430.990308
36		169.851	207.530	-121.613316
35		151.854	207.192	-689.113452
29		151.933	202.992	-580.991792
27		171.929	203.368	128.430963
26		191.731	203.739	-276.667833
	倍面積			351.849244
	面積			175.9246220
	地積			175.92㎡