


# 区画予定図

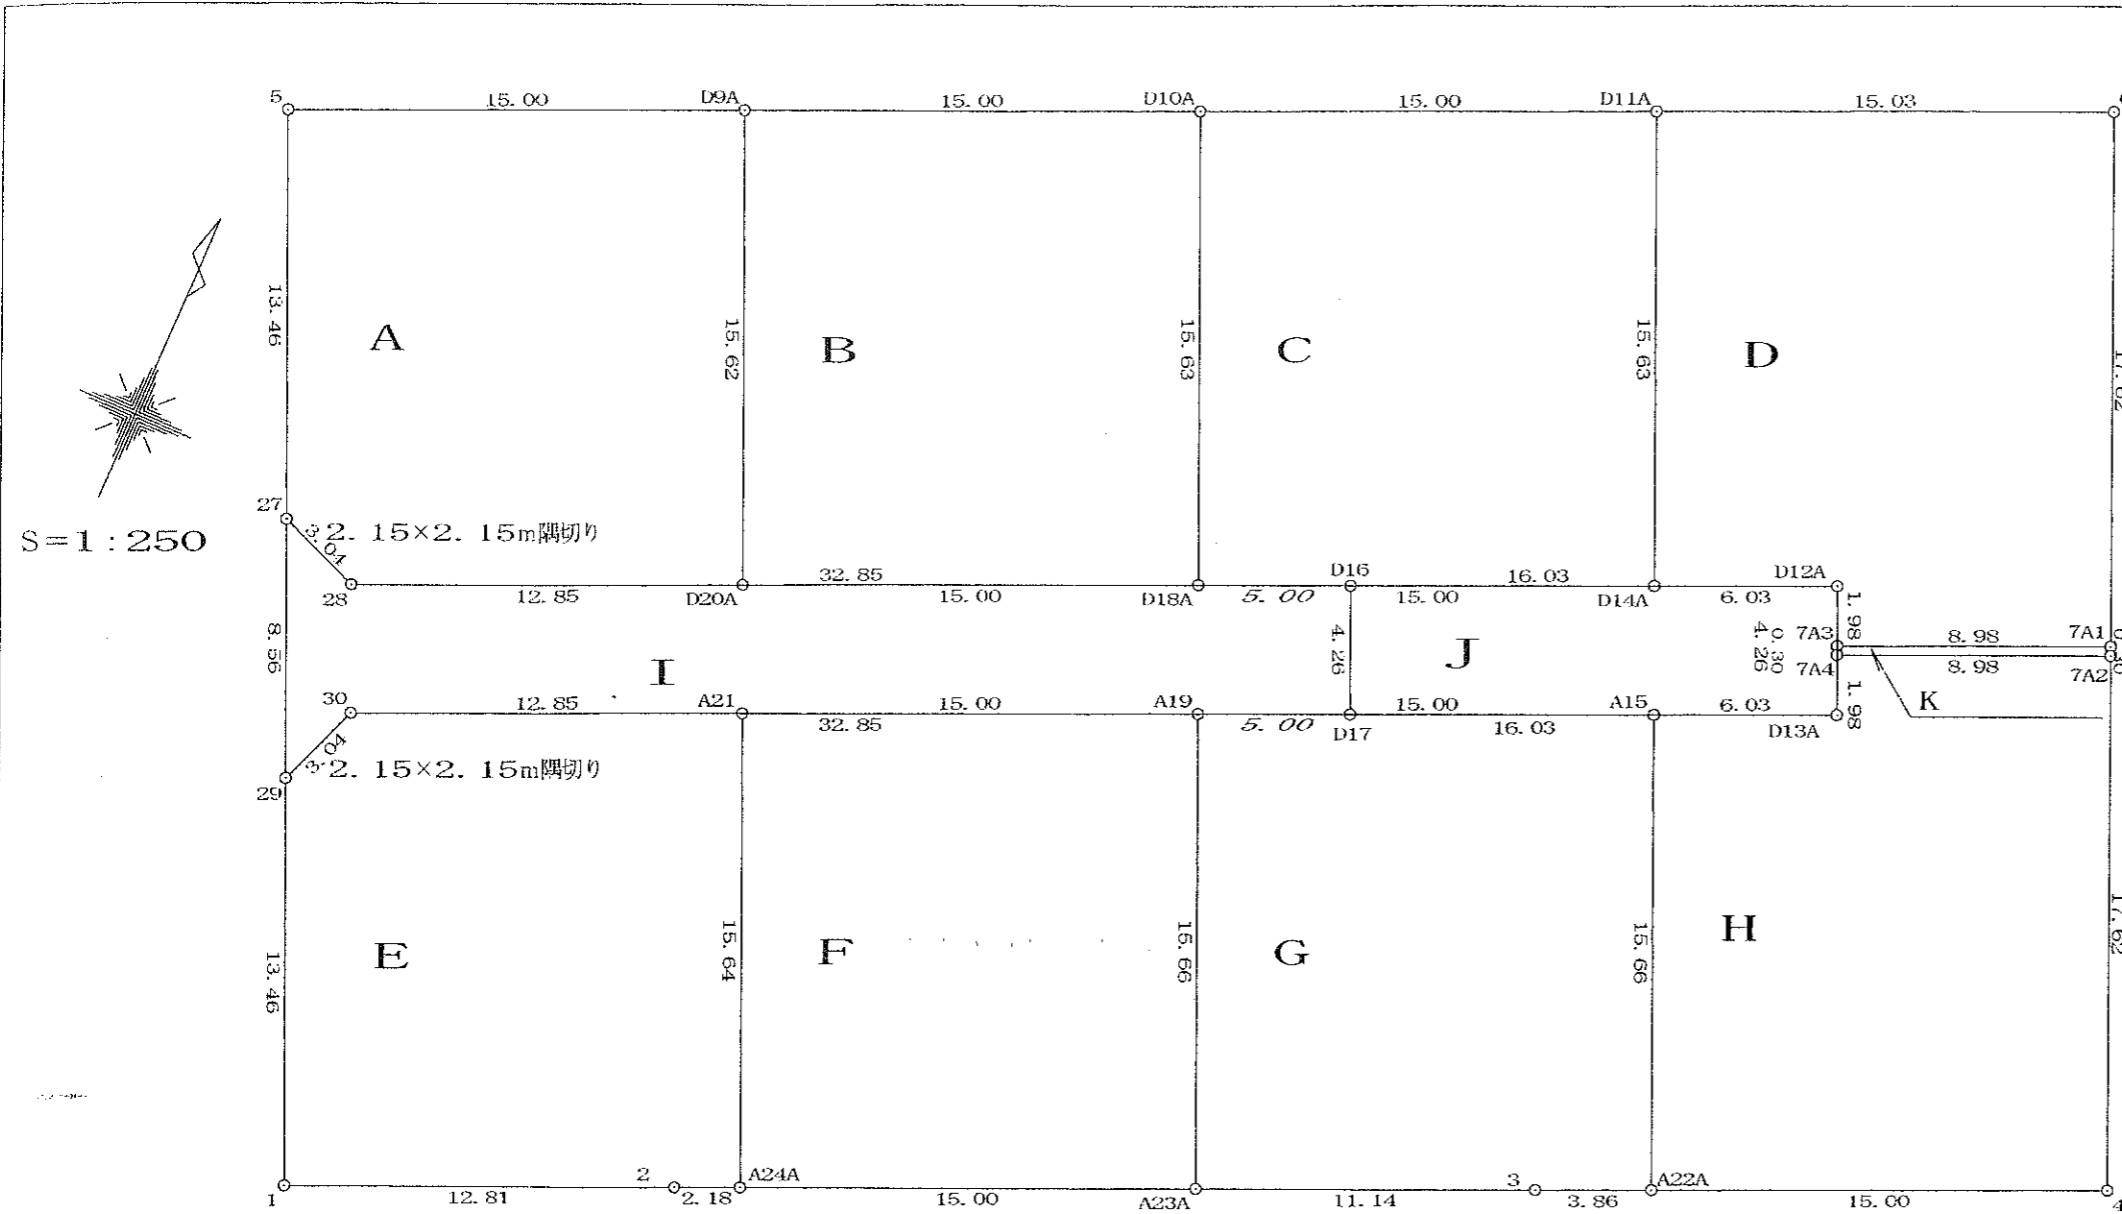

地番	㉑ A			
測点	X <sub>n</sub>	Y <sub>n</sub>	(X <sub>n+1</sub> - X <sub>n-1</sub> ) Y <sub>n</sub>	
D9A	38.295	6.816	56.981760	
5	32.336	-6.949	127.159751	
27	19.996	-1.580	21.263640	
28	18.878	1.251	4.978980	
D20A	23.976	13.046	253.314182	
			倍面積	463.698313
			面積	231.8491565
			地積	231.84 m <sup>2</sup>
			坪数	70.13

地番	㉒ B			
測点	X <sub>n</sub>	Y <sub>n</sub>	(X <sub>n+1</sub> - X <sub>n-1</sub> ) Y <sub>n</sub>	
D10A	44.254	20.582	172.250758	
D9A	38.295	6.816	-138.214848	
D20A	23.976	13.046	-109.181974	
D18A	29.926	26.815	543.754570	
			倍面積	468.608506
			面積	234.3042530
			地積	234.30 m <sup>2</sup>
			坪数	70.87

地番	㉓ C			
測点	X <sub>n</sub>	Y <sub>n</sub>	(X <sub>n+1</sub> - X <sub>n-1</sub> ) Y <sub>n</sub>	
D18A	29.926	26.815	-224.629255	
D14A	35.877	40.584	823.368192	
D11A	50.214	34.347	287.724819	
D10A	44.254	20.582	-417.567616	
			倍面積	468.896140
			面積	234.4480700
			地積	234.44 m <sup>2</sup>
			坪数	70.92

地番	㉔ D			
測点	X <sub>n</sub>	Y <sub>n</sub>	(X <sub>n+1</sub> - X <sub>n-1</sub> ) Y <sub>n</sub>	
6	56.185	48.140	490.883580	
D11A	50.214	34.347	-697.518876	
D14A	35.877	40.584	-484.735296	
D12A	38.270	46.120	26.657360	
7A3	36.455	46.909	81.950023	
7A1	40.017	55.151	1088.129230	
			倍面積	505.366021
			面積	252.6830105
			地積	252.68 m <sup>2</sup>
			坪数	76.43

地番	㉕ E			
測点	X <sub>n</sub>	Y <sub>n</sub>	(X <sub>n+1</sub> - X <sub>n-1</sub> ) Y <sub>n</sub>	
29	12.147	1.834	-27.807108	
1	-0.191	7.202	-52.459368	
2	4.863	18.976	112.262016	
A24A	5.725	20.978	318.991468	
A21	20.069	14.746	136.341516	
30	14.971	2.950	-23.369900	
			倍面積	463.958624
			面積	231.9793120
			地積	231.97 m <sup>2</sup>
			坪数	70.17

地番	㉖ J			
測点	X <sub>n</sub>	Y <sub>n</sub>	(X <sub>n+1</sub> - X <sub>n-1</sub> ) Y <sub>n</sub>	
D12A	38.270	46.120	-113.132360	
D16	31.910	31.405	-322.403730	
D17	28.004	33.104	81.204112	
D13A	34.363	47.819	490.909854	
			倍面積	136.577876
			面積	68.2889380
			地積	68.28 m <sup>2</sup>
			坪数	20.65

地番	㉗ K			
測点	X <sub>n</sub>	Y <sub>n</sub>	(X <sub>n+1</sub> - X <sub>n-1</sub> ) Y <sub>n</sub>	
7A1	40.017	55.151	-181.171035	
7A3	36.455	46.909	-180.083651	
7A4	36.178	47.030	154.493550	
7A2	39.740	55.271	212.185369	
			倍面積	5.424233
			面積	2.7121165
			地積	2.71 m <sup>2</sup>
			坪数	0.82

地番	㉘ H			
測点	X <sub>n</sub>	Y <sub>n</sub>	(X <sub>n+1</sub> - X <sub>n-1</sub> ) Y <sub>n</sub>	
7A2	39.740	55.271	696.580413	
7A4	36.178	47.030	-252.880310	
D13A	34.363	47.819	-201.174533	
A15	31.971	42.284	-708.637556	
A22A	17.604	48.525	-407.415900	
4	23.575	62.280	1378.630080	
			倍面積	505.102194
			面積	252.5510970
			地積	252.55 m <sup>2</sup>
			坪数	76.39

地番	㉙ I			
測点	X <sub>n</sub>	Y <sub>n</sub>	(X <sub>n+1</sub> - X <sub>n-1</sub> ) Y <sub>n</sub>	
D16	31.910	31.405	-286.602030	
28	18.878	1.251	-14.904414	
27	19.996	-1.580	10.634980	
29	12.147	1.834	-9.215850	
30	14.971	2.950	46.778150	
D17	28.004	33.104	560.748656	
			倍面積	307.439492
			面積	153.7197460
			地積	153.71 m <sup>2</sup>
			坪数	46.50

地番	㉚ F			
測点	X <sub>n</sub>	Y <sub>n</sub>	(X <sub>n+1</sub> - X <sub>n-1</sub> ) Y <sub>n</sub>	
A19	26.020	28.515	239.782635	
A21	20.069	14.746	-299.270070	
A24A	5.725	20.978	-176.404002	
A23A	11.660	34.753	705.312135	
			倍面積	469.420698
			面積	234.7103490
			地積	234.71 m <sup>2</sup>
			坪数	70.99

地番	㉛ G			
測点	X <sub>n</sub>	Y <sub>n</sub>	(X <sub>n+1</sub> - X <sub>n-1</sub> ) Y <sub>n</sub>	
A15	31.971	42.284	355.862144	
A19	26.020	28.515	-579.168165	
A23A	11.660	34.753	-345.896609	
3	16.067	44.984	267.384896	
A22A	17.604	48.525	771.741600	
			倍面積	469.923866
			面積	234.9619330
			地積	234.96 m <sup>2</sup>
			坪数	71.07

図面名称	区画予定図 4
所在地番	諏訪市大字中洲字町田
作成年月日	令和 4 年 4 月 1 4 日