


地積測量図
土地所在図

地番	
土地の所在	諏訪郡下諏訪町字中沢

(1/2)

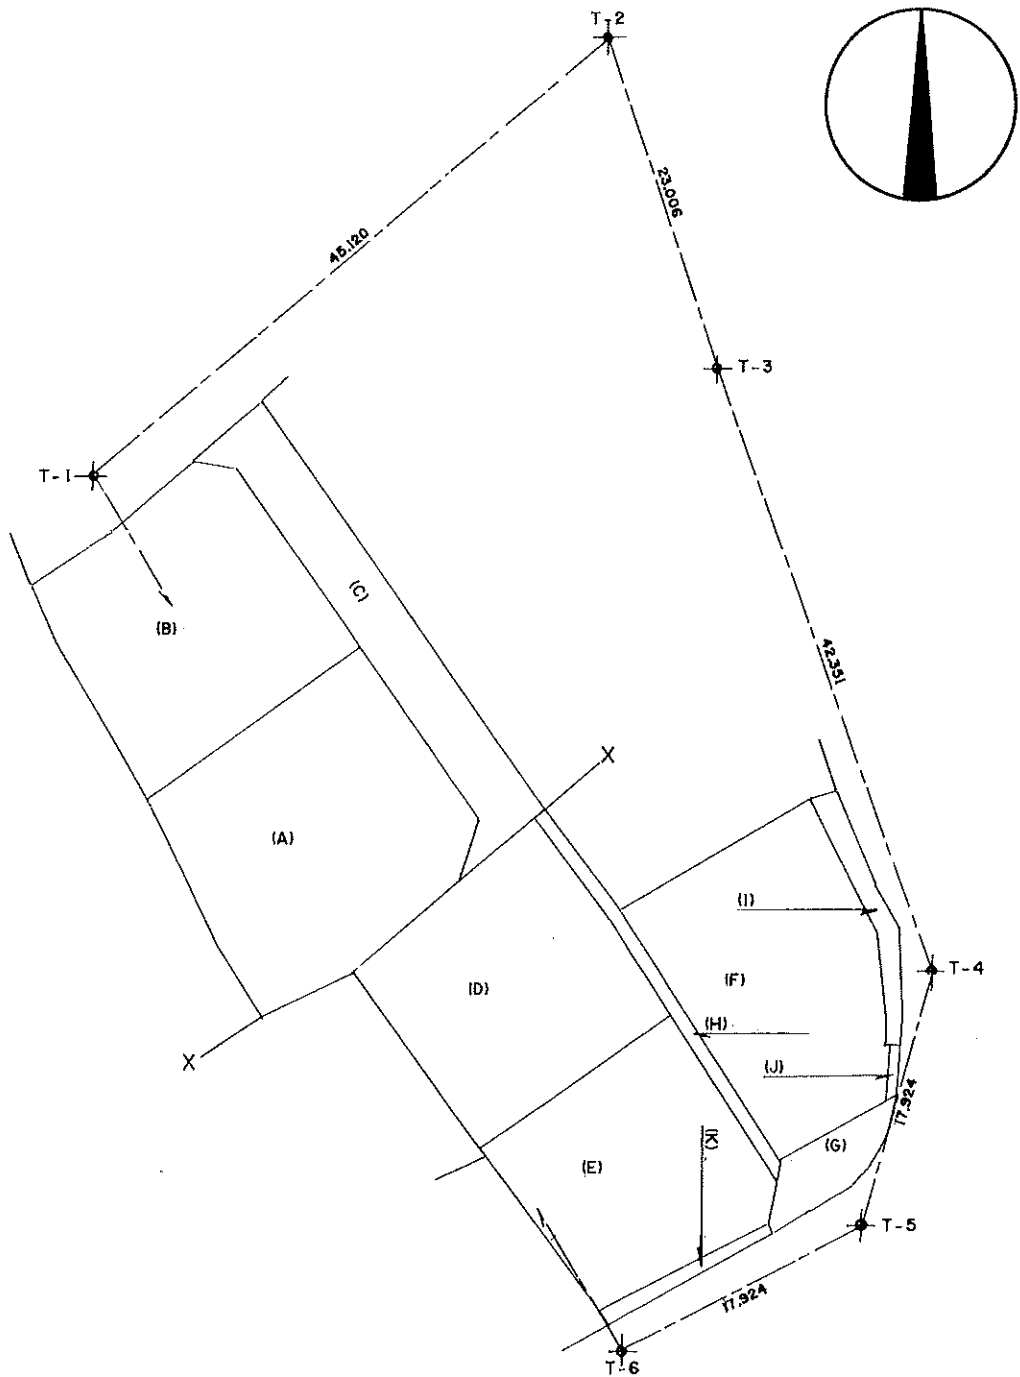

座標一覧表（世界測地系Ⅷ系）

登記基準点

点名	X	Y	標識
T-1	8092.929	-36525.208	金属錐 (GPS 値)
T-2	8121.795	-36490.530	金属錐 (GPS 地)
T-3	8099.953	-36483.306	金属錐 (TS 値)
T-4	8060.106	-36468.959	金属錐 (TS 値)
T-5	8043.417	-36473.469	金属錐 (TS 値)
T-6	8035.186	-36489.412	金属錐 (TS 値)

T-1,T-2の観測方法：スタティック法 観測日：令和5年3月30日

既知点として使用した電子基準点



点名	X	Y
茅野	2940.514	-25731.965
高遠	-13413.514	-36504.788
塩尻	13560.806	-46537.616

作成者 土地家屋調査士 (令和 6 年 2 月 5 日作成)

縮尺 1/500

地番		地積測量図
土地の所在	諏訪郡下諏訪町字中沢	

(2/2)

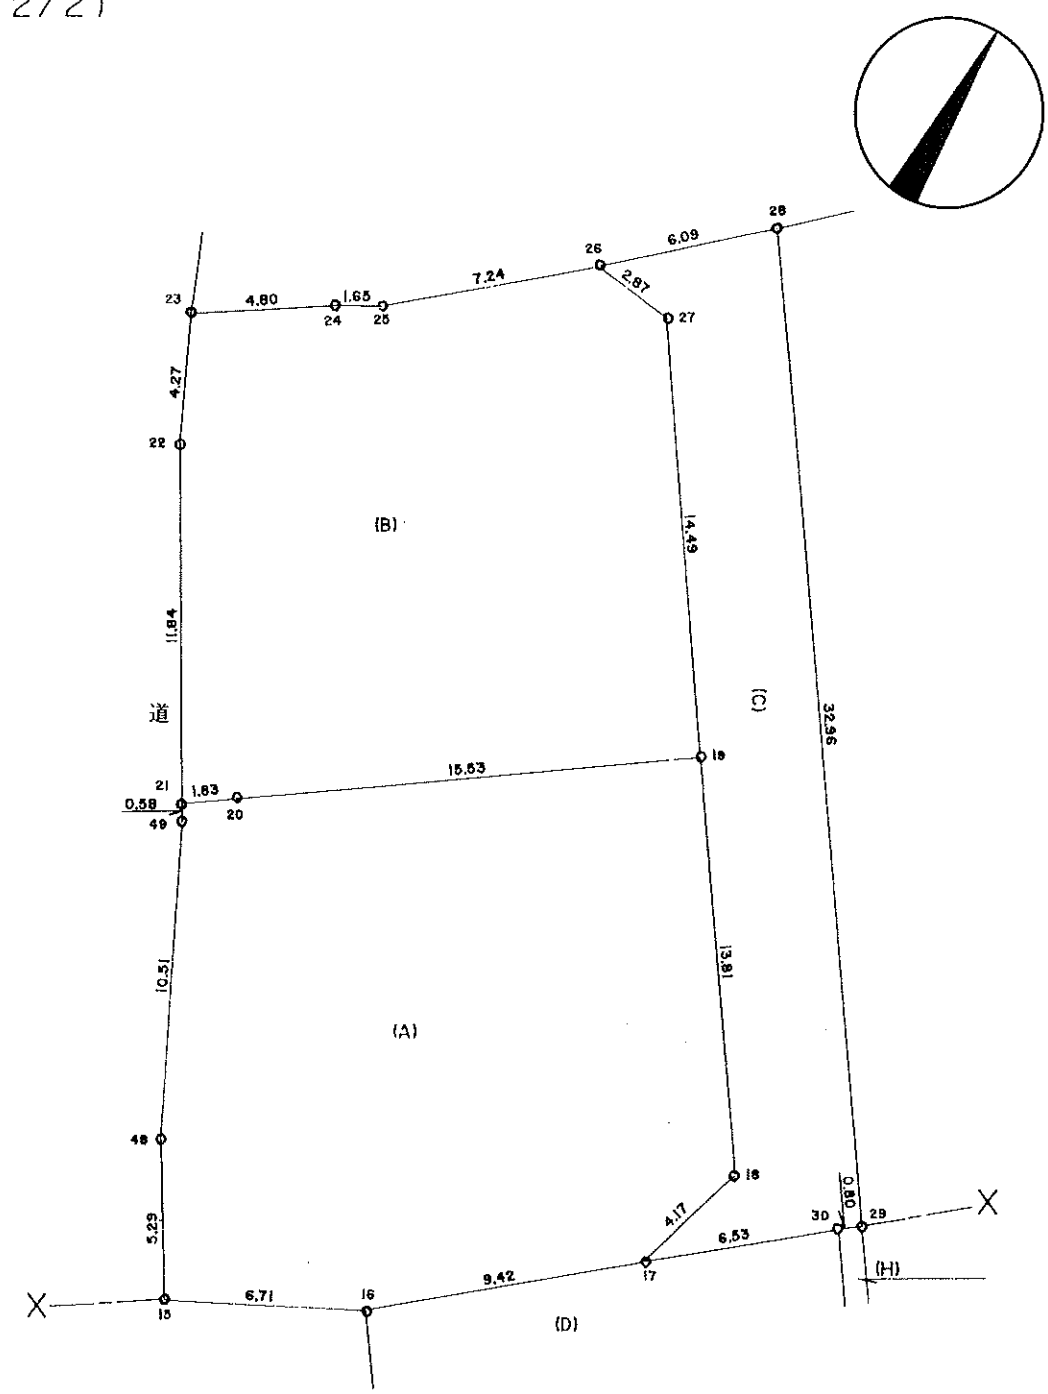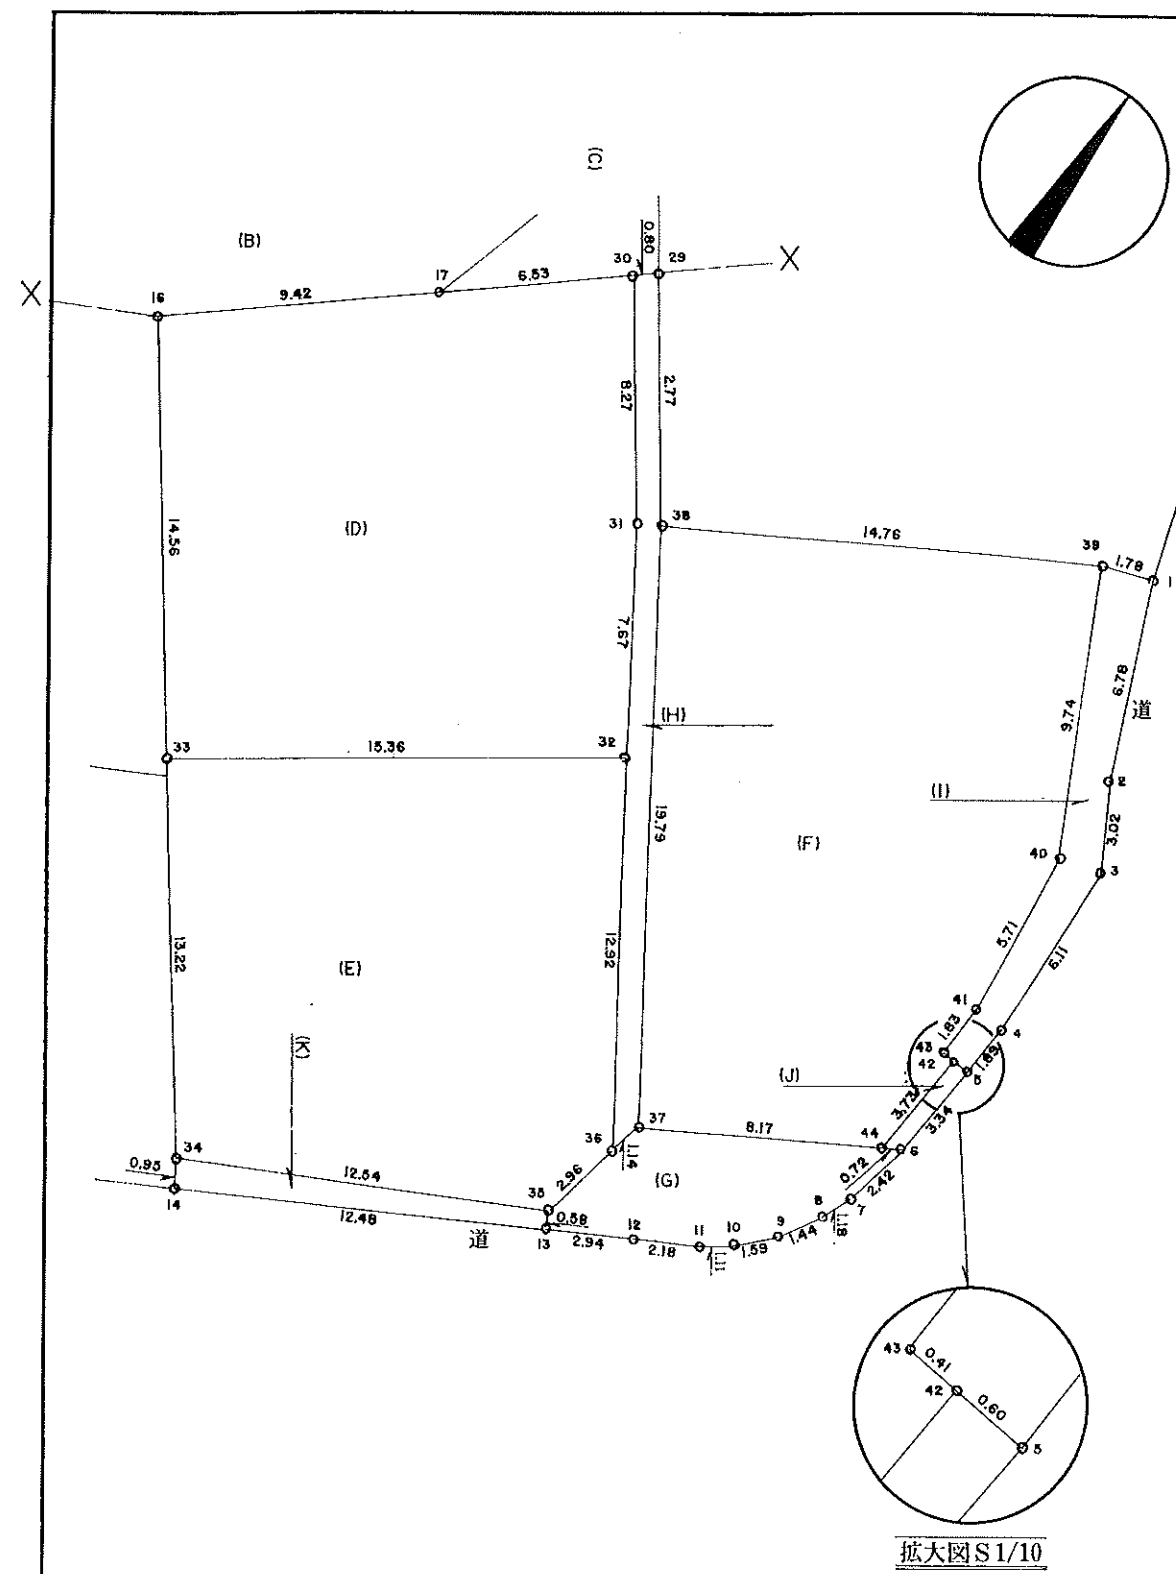

作成者	土地調査士 家屋	(令和 6 年 2 月 5 日作成)
-----	-------------	--------------------

縮尺	1/250
----	-------

地積測量図

地番	
土地の所在	諏訪郡下諏訪町字中沢

求積表（世界測地第Ⅷ系）

(E)				
No.	X	Y	(Y-Y)	X×(Y-Y)
32	8057.221	-36486.283	-19.619	-158074.618799
33	8048.399	-36498.854	-4.699	-37819.426901
34	8037.779	-36490.982	19.033	152983.047707
35	8043.492	-36479.821	11.747	94486.900524
36	8046.392	-36479.235	-6.462	-51995.785104
			倍面積	-419.882573
			面積	209.9412865 m ²
			地積	209. m ²
(F)				
No.	X	Y	(Y-Y)	X×(Y-Y)
37	8047.511	-36479.009	-17.893	-143994.114323
38	8064.098	-36489.804	1.983	15991.106334
39	8071.495	-36477.026	17.206	138878.142970
40	8062.820	-36472.598	5.060	40797.869200
41	8057.142	-36471.966	0.545	4391.142390
43	8055.314	-36472.053	0.323	2601.866422
42	8055.278	-36471.643	0.142	1143.849476
44	8051.554	-36471.911	-7.366	-59307.746764
			倍面積	502.115705
			面積	251.0578525 m ²
			地積	251. m ²
(G)				
No.	X	Y	(Y-Y)	X×(Y-Y)
6	8051.897	-36471.277	0.122	982.331434
7	8049.536	-36471.789	-1.013	-8154.179968
8	8048.469	-36472.290	-1.265	-10181.313285
9	8047.247	-36473.054	-1.840	-14806.934480
10	8046.080	-36474.130	-2.001	-16100.206080
11	8045.466	-36475.055	-2.825	-22728.441450
12	8044.403	-36476.955	-4.481	-36046.969843
13	8042.984	-36479.536	-2.866	-23051.192144
35	8043.492	-36479.821	0.301	2421.091092
36	8046.392	-36479.235	0.812	6533.670304
37	8047.511	-36479.009	7.324	58939.970564
44	8051.554	-36471.911	7.732	62254.615528
			倍面積	62.441672
			面積	31.2208360 m ²
			地積	31. m ²
(H)				
No.	X	Y	(Y-Y)	X×(Y-Y)
30	8070.350	-36495.299	4.218	34040.736300
31	8063.645	-36490.464	9.016	72701.823320
32	8057.221	-36486.283	11.229	90474.534609
36	8046.392	-36479.235	7.274	58529.455408
37	8047.511	-36479.009	-10.569	-85054.143759
38	8064.098	-36489.804	-15.673	-126388.607954
29	8070.862	-36494.682	-5.495	-44349.386690
			倍面積	-45.588766
			面積	22.7943830 m ²
			地積	22. m ²

令和5年3月30日、令和6年1月30日、測量、

(2-2-1/2)

-2-1/求積表（世界測地第Ⅷ系）

(A)				
No.	X	Y	(Y-Y)	X×(Y-Y)
15	8057.074	-36513.515	8.796	70870.022904
16	8060.095	-36507.524	13.191	106320.713145
17	8066.177	-36500.324	8.393	67699.423561
18	8070.177	-36499.131	-6.725	-54271.940325
19	8081.495	-36507.049	-20.617	-166616.182415
20	8072.552	-36519.748	-14.192	-114565.657984
21	8071.501	-36521.241	-1.195	-9645.443695
49	8071.000	-36520.943	4.921	39717.391000
48	8061.565	-36516.320	7.428	59881.304820
			倍面積	-610.368989
			面積	305.1844945 m ²
			地積	305. m ²
(B)				
No.	X	Y	(Y-Y)	X×(Y-Y)
19	8081.495	-36507.049	-4.390	-35477.763050
20	8072.552	-36519.748	-14.192	-114565.657984
21	8071.501	-36521.241	-7.549	-60931.761049
22	8081.678	-36527.297	-7.895	-63804.847810
23	8085.534	-36529.136	2.157	17440.496838
24	8088.203	-36525.140	5.421	43846.148463
25	8089.035	-36523.715	6.936	56105.546760
26	8093.731	-36518.204	8.357	67639.309967
27	8093.366	-36515.358	11.155	90281.497730
			倍面積	532.969865
			面積	266.4849325 m ²
			地積	266. m ²
(C)				
No.	X	Y	(Y-Y)	X×(Y-Y)
17	8066.177	-36500.324	-3.832	-30909.590264
18	8070.177	-36499.131	-6.725	-54271.940325
19	8081.495	-36507.049	-16.227	-131138.419365
27	8093.366	-36515.358	-11.155	-90281.497730
26	8093.731	-36518.204	1.682	13613.655542
28	8097.802	-36513.676	23.522	190476.498644
29	8070.862	-36494.682	18.377	148318.230974
30	8070.350	-36495.299	-5.642	-45532.914700
			倍面積	274.022776
			面積	137.0113880 m ²
			地積	137. m ²
(D)				
No.	X	Y	(Y-Y)	X×(Y-Y)
17	8066.177	-36500.324	-12.225	-98609.013825
16	8060.095	-36507.524	1.470	11848.339650
33	8048.399	-36498.854	21.241	170956.043159
32	8057.221	-36486.283	8.390	67600.084190
31	8063.645	-36490.464	-9.016	-72701.823320
30	8070.350	-36495.299	-9.860	-79573.651000
			倍面積	-480.021146
			面積	240.0105730 m ²
			地積	240. m ²

作成者

土地
家屋 調査士

(令和 6 年 2 月 5 日作成)

縮尺

		地積測量図	
地番		土地所在図	
土地の所在		諏訪郡下諏訪町字中沢	
(2-2-2/2)	
		求積表 (世界測地第Ⅷ系)	
		<table><tr><td colspan="5">(I)</td></tr><tr><td>1</td><td>8072.059</td><td>-36475.342</td><td>4.365</td><td>35234.537535</td></tr><tr><td>2</td><td>8065.835</td><td>-36472.661</td><td>4.185</td><td>33755.519475</td></tr><tr><td>3</td><td>8063.217</td><td>-36471.157</td><td>1.751</td><td>14118.692967</td></tr><tr><td>4</td><td>8057.113</td><td>-36470.910</td><td>0.114</td><td>918.510882</td></tr><tr><td>5</td><td>8055.225</td><td>-36471.043</td><td>-0.733</td><td>-5904.479925</td></tr><tr><td>42</td><td>8055.278</td><td>-36471.643</td><td>-1.010</td><td>-8135.830780</td></tr><tr><td>43</td><td>8055.314</td><td>-36472.053</td><td>-0.323</td><td>-2601.866422</td></tr><tr><td>41</td><td>8057.142</td><td>-36471.966</td><td>-0.545</td><td>-4391.142390</td></tr><tr><td>40</td><td>8062.820</td><td>-36472.598</td><td>-5.060</td><td>-40797.869200</td></tr><tr><td>39</td><td>8071.495</td><td>-36477.026</td><td>-2.744</td><td>-22148.182280</td></tr><tr><td colspan="4">倍面積</td><td>47.889862</td></tr><tr><td colspan="4">面積</td><td>23.9449310 m²</td></tr><tr><td colspan="4">地積</td><td>23. m²</td></tr><tr><td colspan="5">(J)</td></tr><tr><td>5</td><td>8055.225</td><td>-36471.043</td><td>0.366</td><td>2948.212350</td></tr><tr><td>6</td><td>8051.897</td><td>-36471.277</td><td>-0.868</td><td>-6989.046596</td></tr><tr><td>44</td><td>8051.554</td><td>-36471.911</td><td>-0.366</td><td>-2946.868764</td></tr><tr><td>42</td><td>8055.278</td><td>-36471.643</td><td>0.868</td><td>6991.981304</td></tr><tr><td colspan="4">倍面積</td><td>4.278294</td></tr><tr><td colspan="4">面積</td><td>2.1391470 m²</td></tr><tr><td colspan="4">地積</td><td>2.13. m²</td></tr><tr><td colspan="5">(K)</td></tr><tr><td>13</td><td>8042.984</td><td>-36479.536</td><td>-10.653</td><td>-85681.908552</td></tr><tr><td>14</td><td>8036.971</td><td>-36490.474</td><td>-11.446</td><td>-91991.170066</td></tr><tr><td>34</td><td>8037.779</td><td>-36490.982</td><td>10.653</td><td>85626.459687</td></tr><tr><td>35</td><td>8043.492</td><td>-36479.821</td><td>11.446</td><td>92065.809432</td></tr><tr><td colspan="4">倍面積</td><td>19.190501</td></tr><tr><td colspan="4">面積</td><td>9.5952505 m²</td></tr><tr><td colspan="4">地積</td><td>9.59. m²</td></tr></table>		(I)					1	8072.059	-36475.342	4.365	35234.537535	2	8065.835	-36472.661	4.185	33755.519475	3	8063.217	-36471.157	1.751	14118.692967	4	8057.113	-36470.910	0.114	918.510882	5	8055.225	-36471.043	-0.733	-5904.479925	42	8055.278	-36471.643	-1.010	-8135.830780	43	8055.314	-36472.053	-0.323	-2601.866422	41	8057.142	-36471.966	-0.545	-4391.142390	40	8062.820	-36472.598	-5.060	-40797.869200	39	8071.495	-36477.026	-2.744	-22148.182280	倍面積				47.889862	面積				23.9449310 m ²	地積				23. m ²	(J)					5	8055.225	-36471.043	0.366	2948.212350	6	8051.897	-36471.277	-0.868	-6989.046596	44	8051.554	-36471.911	-0.366	-2946.868764	42	8055.278	-36471.643	0.868	6991.981304	倍面積				4.278294	面積				2.1391470 m ²	地積				2.13. m ²	(K)					13	8042.984	-36479.536	-10.653	-85681.908552	14	8036.971	-36490.474	-11.446	-91991.170066	34	8037.779	-36490.982	10.653	85626.459687	35	8043.492	-36479.821	11.446	92065.809432	倍面積				19.190501	面積				9.5952505 m ²	地積				9.59. m ²
(I)	
1	8072.059	-36475.342	4.365	35234.537535	
2	8065.835	-36472.661	4.185	33755.519475	
3	8063.217	-36471.157	1.751	14118.692967	
4	8057.113	-36470.910	0.114	918.510882	
5	8055.225	-36471.043	-0.733	-5904.479925	
42	8055.278	-36471.643	-1.010	-8135.830780	
43	8055.314	-36472.053	-0.323	-2601.866422	
41	8057.142	-36471.966	-0.545	-4391.142390	
40	8062.820	-36472.598	-5.060	-40797.869200	
39	8071.495	-36477.026	-2.744	-22148.182280	
倍面積				47.889862	
面積				23.9449310 m ²	
地積				23. m ²	
(J)	
5	8055.225	-36471.043	0.366	2948.212350	
6	8051.897	-36471.277	-0.868	-6989.046596	
44	8051.554	-36471.911	-0.366	-2946.868764	
42	8055.278	-36471.643	0.868	6991.981304	
倍面積				4.278294	
面積				2.1391470 m ²	
地積				2.13. m ²	
(K)	
13	8042.984	-36479.536	-10.653	-85681.908552	
14	8036.971	-36490.474	-11.446	-91991.170066	
34	8037.779	-36490.982	10.653	85626.459687	
35	8043.492	-36479.821	11.446	92065.809432	
倍面積				19.190501	
面積				9.5952505 m ²	
地積				9.59. m ²	
		令和5年3月30日、令和6年1月30日、測量、	
		<table><tr><td>筆 界</td><td>境界標の種類</td></tr><tr><td>1~13</td><td>金 属 釘</td></tr><tr><td>14,32</td><td>プラスチック杭</td></tr><tr><td>15,22~25,28</td><td>刻 印</td></tr><tr><td>16,34</td><td>石 積 交 点</td></tr><tr><td>17~19、26,27、37</td><td>コンクリート構造物</td></tr><tr><td>39~44</td><td></td></tr><tr><td>21,30、33、36</td><td>金 属 板</td></tr></table>		筆 界	境界標の種類	1~13	金 属 釘	14,32	プラスチック杭	15,22~25,28	刻 印	16,34	石 積 交 点	17~19、26,27、37	コンクリート構造物	39~44		21,30、33、36	金 属 板	
筆 界	境界標の種類	
1~13	金 属 釘	
14,32	プラスチック杭	
15,22~25,28	刻 印	
16,34	石 積 交 点	
17~19、26,27、37	コンクリート構造物	
39~44	
21,30、33、36	金 属 板	
作成者	土地家屋調査士 (令和 6年 2月 5日作成)	縮尺	