


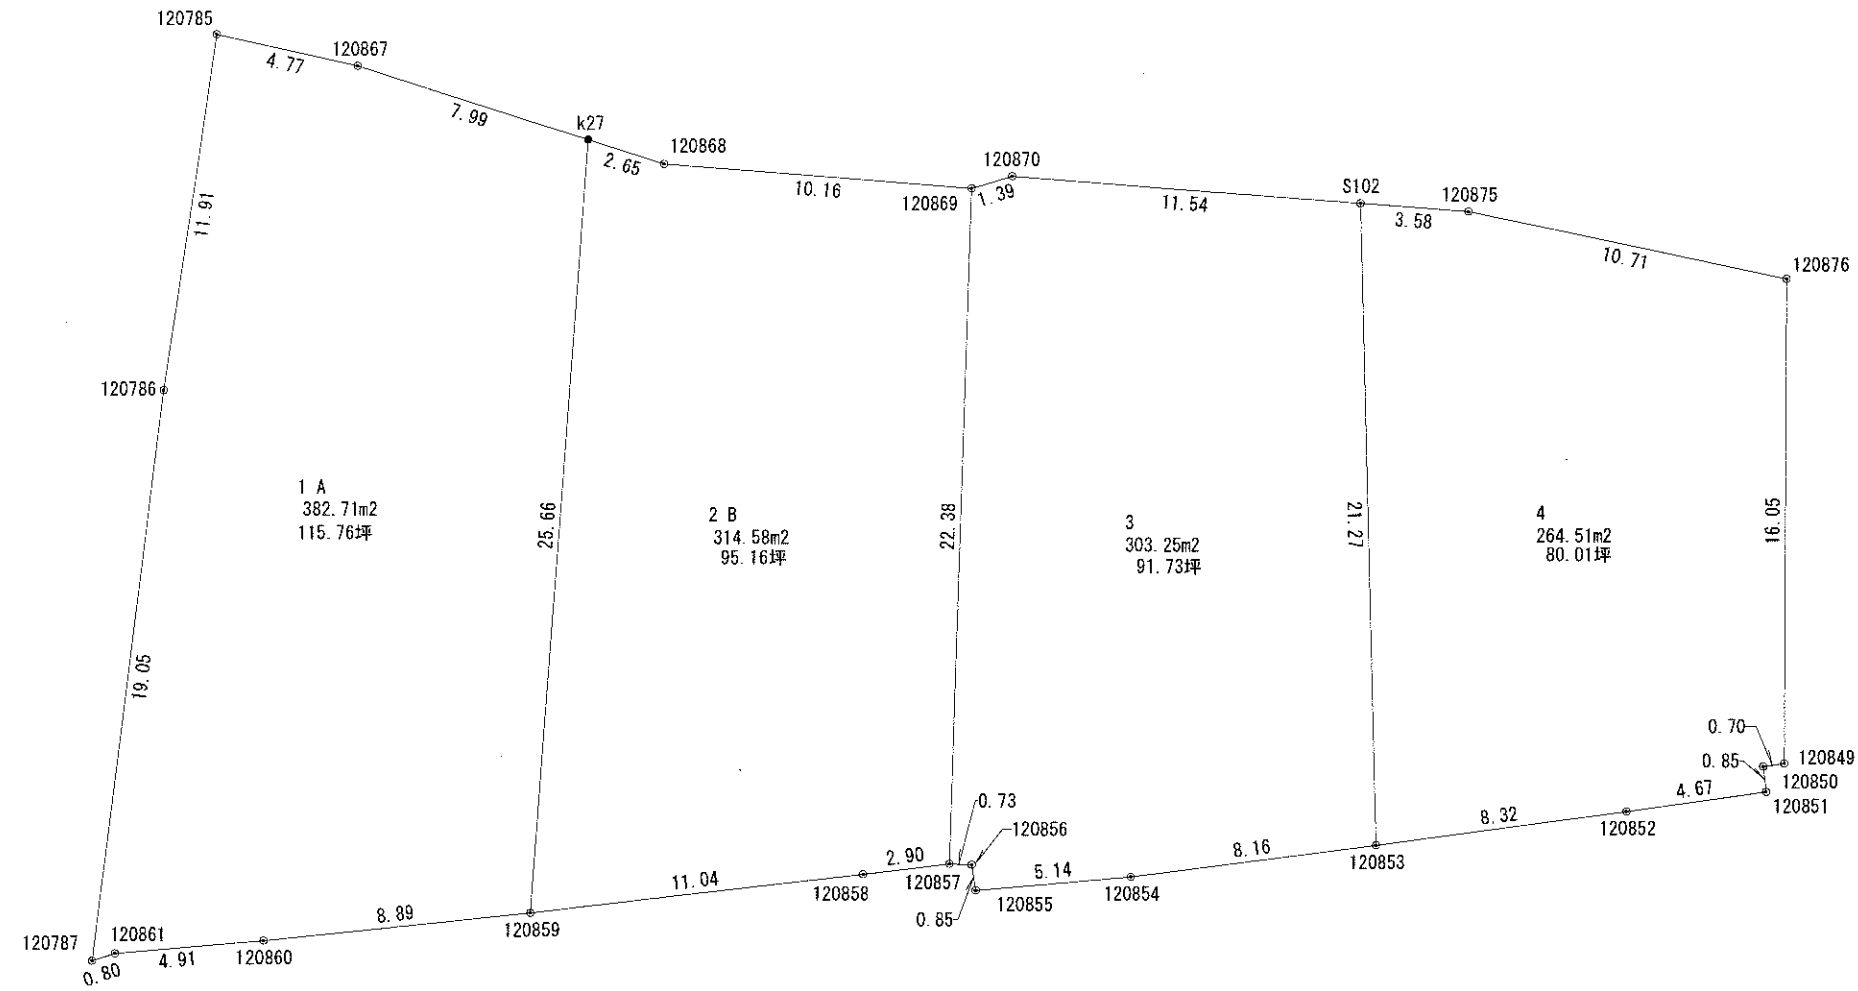

S = 1/250



地番	面積
1 A	382.7185450 m ²
2 B	314.5871125 m ²
3	303.2508985 m ²
4	264.5151075 m ²

求積表

地番	1 A			
N0	Xn	Yn	Yn+1-Yn-1	Xn・(Yn+1-Yn-1)
120785	-1567.017	-27736.591	6.419	-10058.682123
120867	-1568.057	-27731.934	12.260	-19224.378820
k27	-1570.514	-27724.331	5.678	-8917.378492
120859	-1596.106	-27726.256	-10.766	17183.677196
120860	-1597.021	-27735.097	-13.735	21935.083435
120861	-1597.448	-27739.991	-5.651	9027.178648
120787	-1597.695	-27740.748	1.638	-2617.024410
120786	-1578.792	-27738.353	4.157	-6563.038344
合 計				765.437090
合 計 面 積				382.7185450
地 積				382.71㎡

地番	2 B			
N0	Xn	Yn	Yn+1-Yn-1	Xn・(Yn+1-Yn-1)
k27	-1570.514	-27724.331	4.447	-6984.075758
120868	-1571.329	-27721.809	12.648	-19874.169192
120869	-1572.142	-27711.683	9.392	-14765.557664
120857	-1594.511	-27712.417	-3.609	5754.590199
120858	-1594.854	-27715.292	-13.839	22071.184506
120859	-1596.106	-27726.256	-9.039	14427.202134
合 計				629.174225
合 計 面 積				314.5871125
地 積				314.58㎡

地番	3			
N0	Xn	Yn	Yn+1-Yn-1	Xn・(Yn+1-Yn-1)
120857	-1594.511	-27712.417	0.003	-4.783533
120869	-1572.142	-27711.683	2.061	-3240.184662
120870	-1571.743	-27710.356	12.836	-20174.893148
S102	-1572.630	-27698.847	12.007	-18882.568410
120853	-1593.895	-27698.349	-7.596	12107.226420
120854	-1594.928	-27706.443	-13.218	21081.758304
120855	-1595.382	-27711.567	-5.243	8364.587826
120856	-1594.540	-27711.686	-0.850	1355.359000
合 計				606.501797
合 計 面 積				303.2508985
地 積				303.25㎡

地番	4			
N0	Xn	Yn	Yn+1-Yn-1	Xn・(Yn+1-Yn-1)
S102	-1572.630	-27698.847	3.071	-4829.546730
120875	-1572.905	-27695.278	14.040	-22083.586200
120876	-1575.131	-27684.807	10.393	-16370.336483
120849	-1591.181	-27684.885	-0.775	1233.165275
120850	-1591.283	-27685.582	-0.595	946.813385
120851	-1592.127	-27685.480	-4.522	7199.598294
120852	-1592.781	-27690.104	-12.869	20497.498689
120853	-1593.895	-27698.349	-8.743	13935.423985
合 計				529.030215
合 計 面 積				264.5151075
地 積				264.51㎡

総合計面積		1265.0716635㎡
-------	--	---------------